




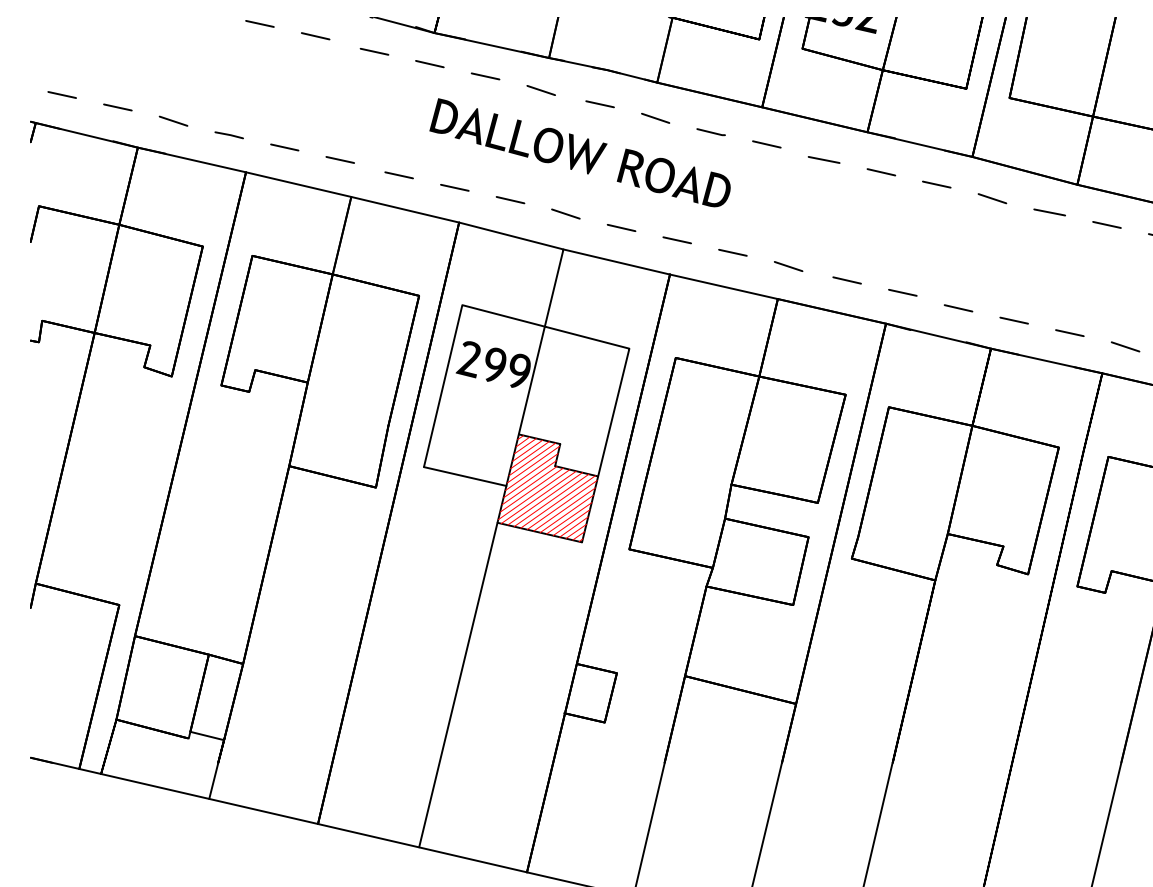

**location plan**  
scale 1:1250

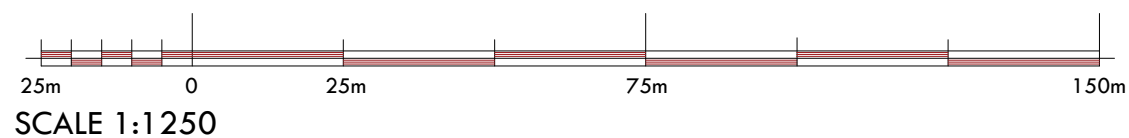

**block plan**  
scale 1:500

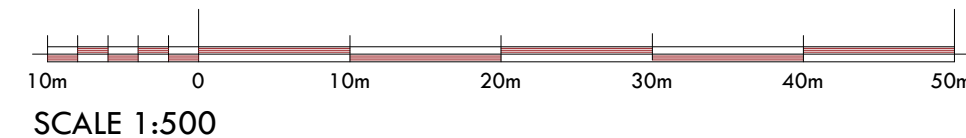

pl4n and build ltd



PH: 07816611144

email: shamshadali@hotmail.co.uk

ADDRESS: 297 DALLOW ROAD, LUTON

TITLE: LOCATION AND BLOCK PLAN

PROJECT: SINGLE STOREY REAR EXTENSION

DATE	16/04/2022	DWG NO.	03/03
DRAWN BY		SCALE	1:100