


# Bluehill, Craigellachie

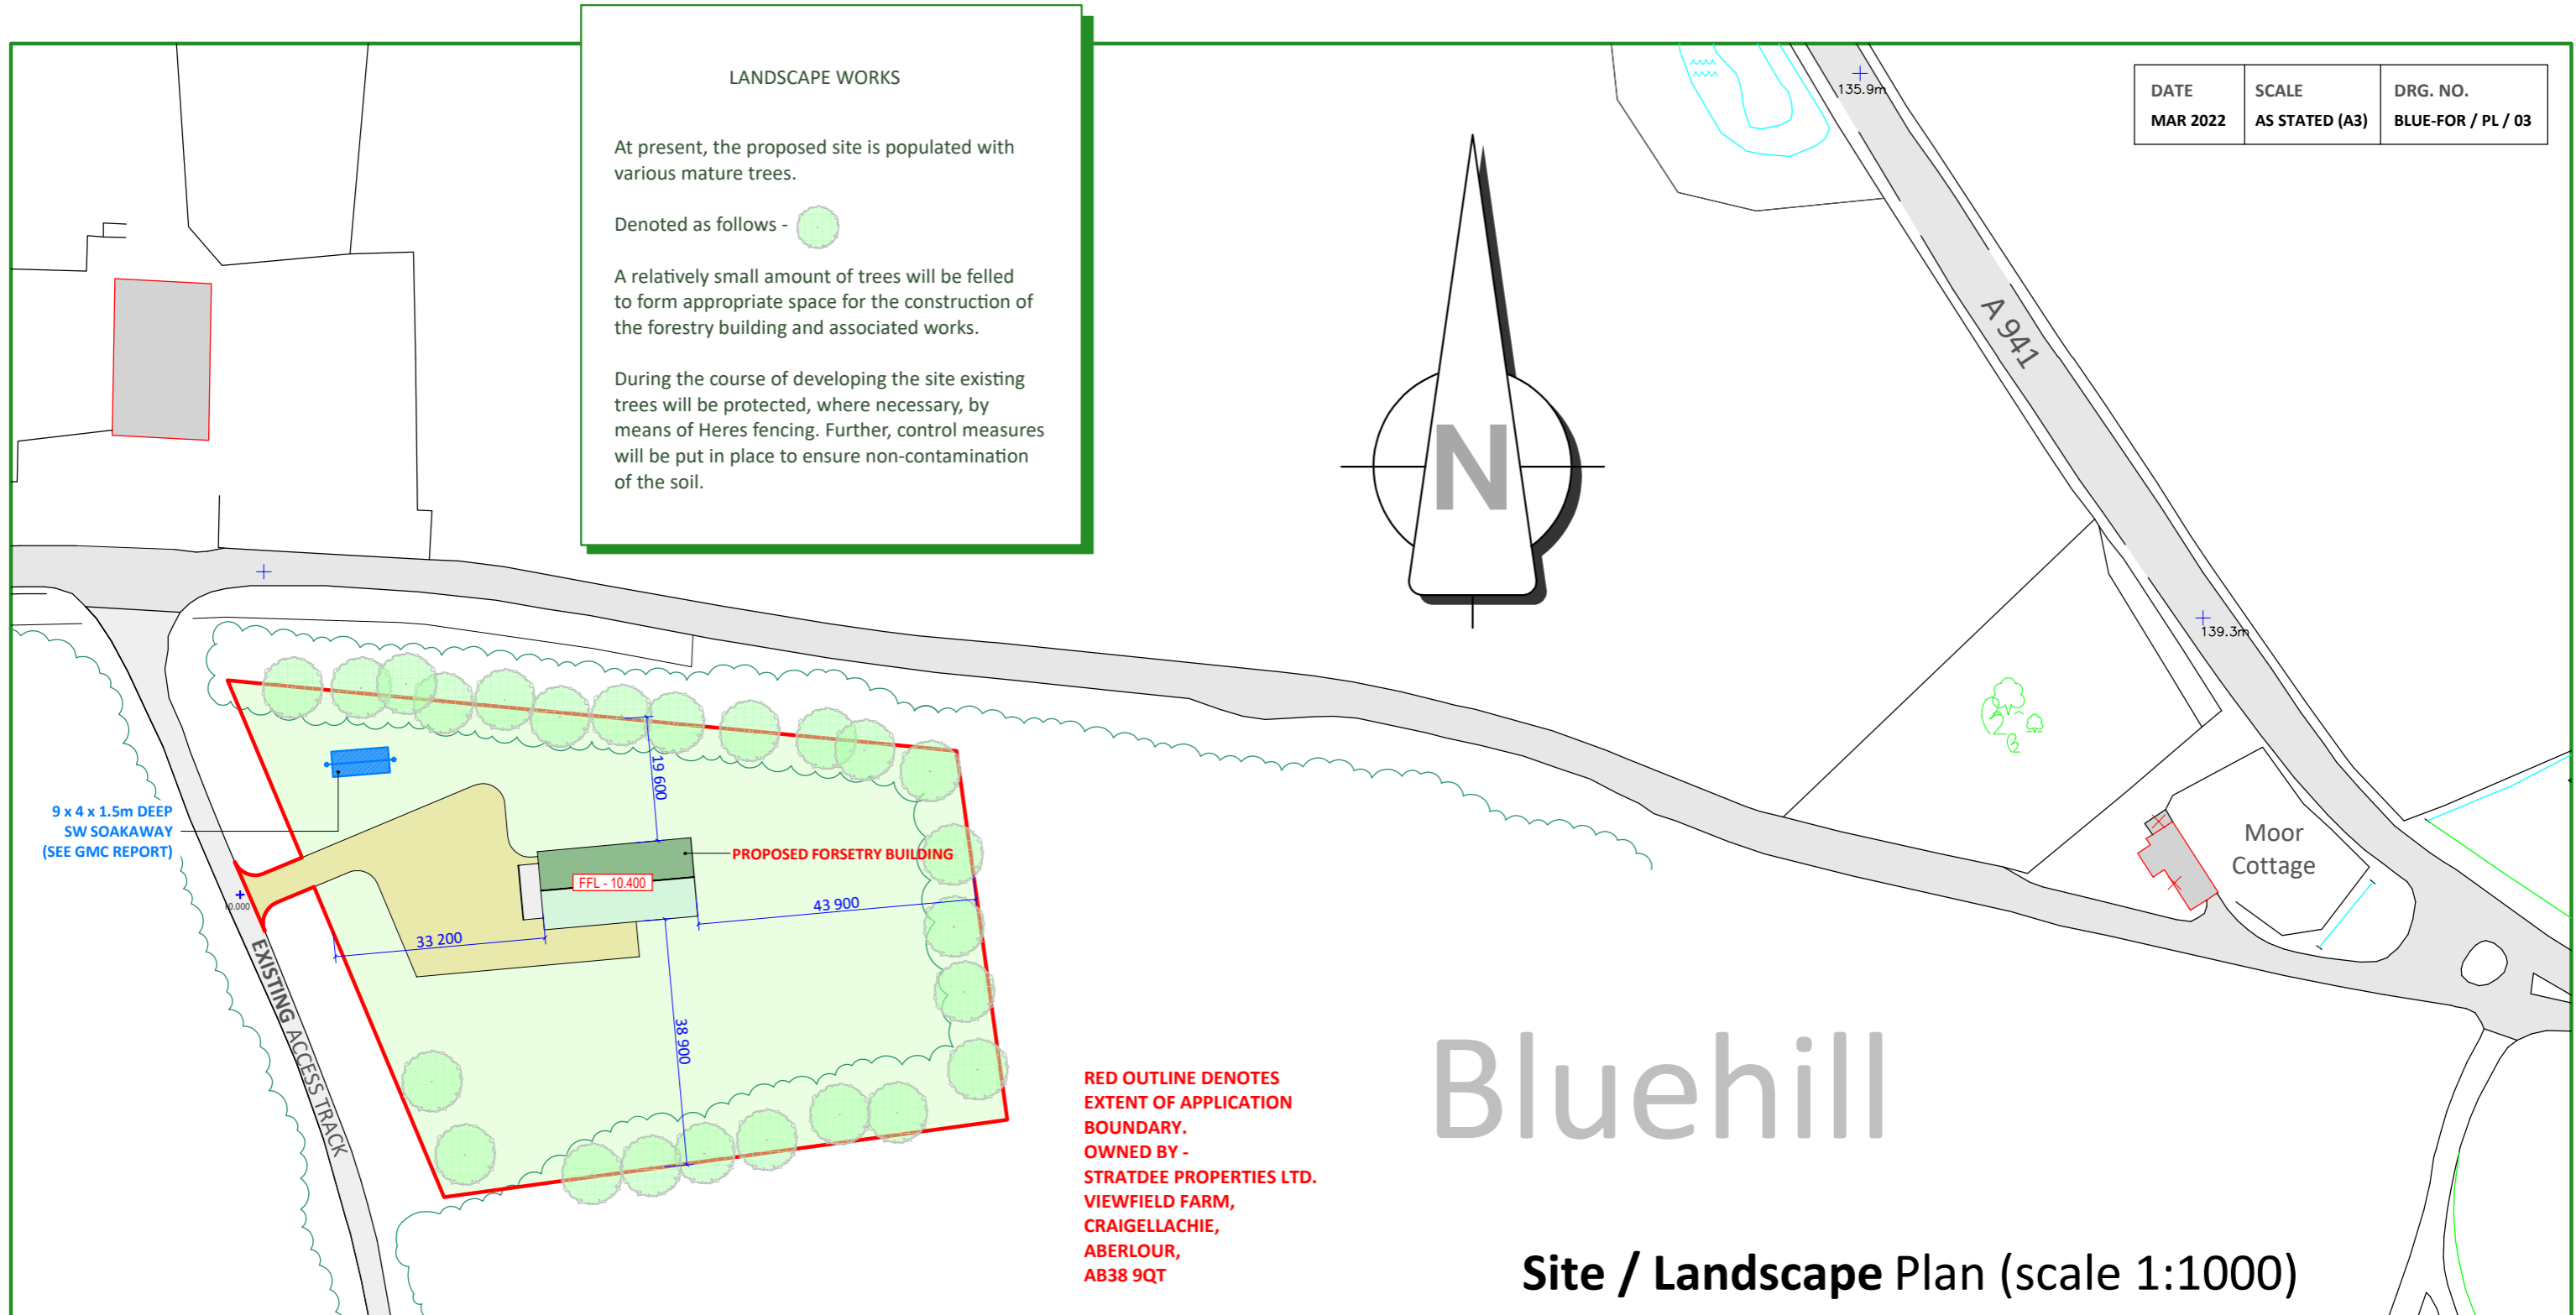

Proposed erection of general purpose forestry building and associated works At Bluehill, Craigellachie, Aberlour, Moray For Mr G.Strathdee

**S Reid Design**  
 CHARTERED ARCHITECTURAL DESIGN SERVICE

S.REID MCIAT  
 CHARTERED ARCHITECTURAL TECHNOLOGIST  
 THE SMA GLEN, ROTHES, ABERLOUR, AB38 7AG  
 M - (07598) 299753  
 M - (07926) 151101  
 E - info@sreiddesign.co.uk  
 W - www.sreiddesign.co.uk