


Bluehill, Craigellachie

DATE	SCALE	DRG. NO.
MAY 2022	1:1000 (A3)	BLUE-FOR / PL / 04

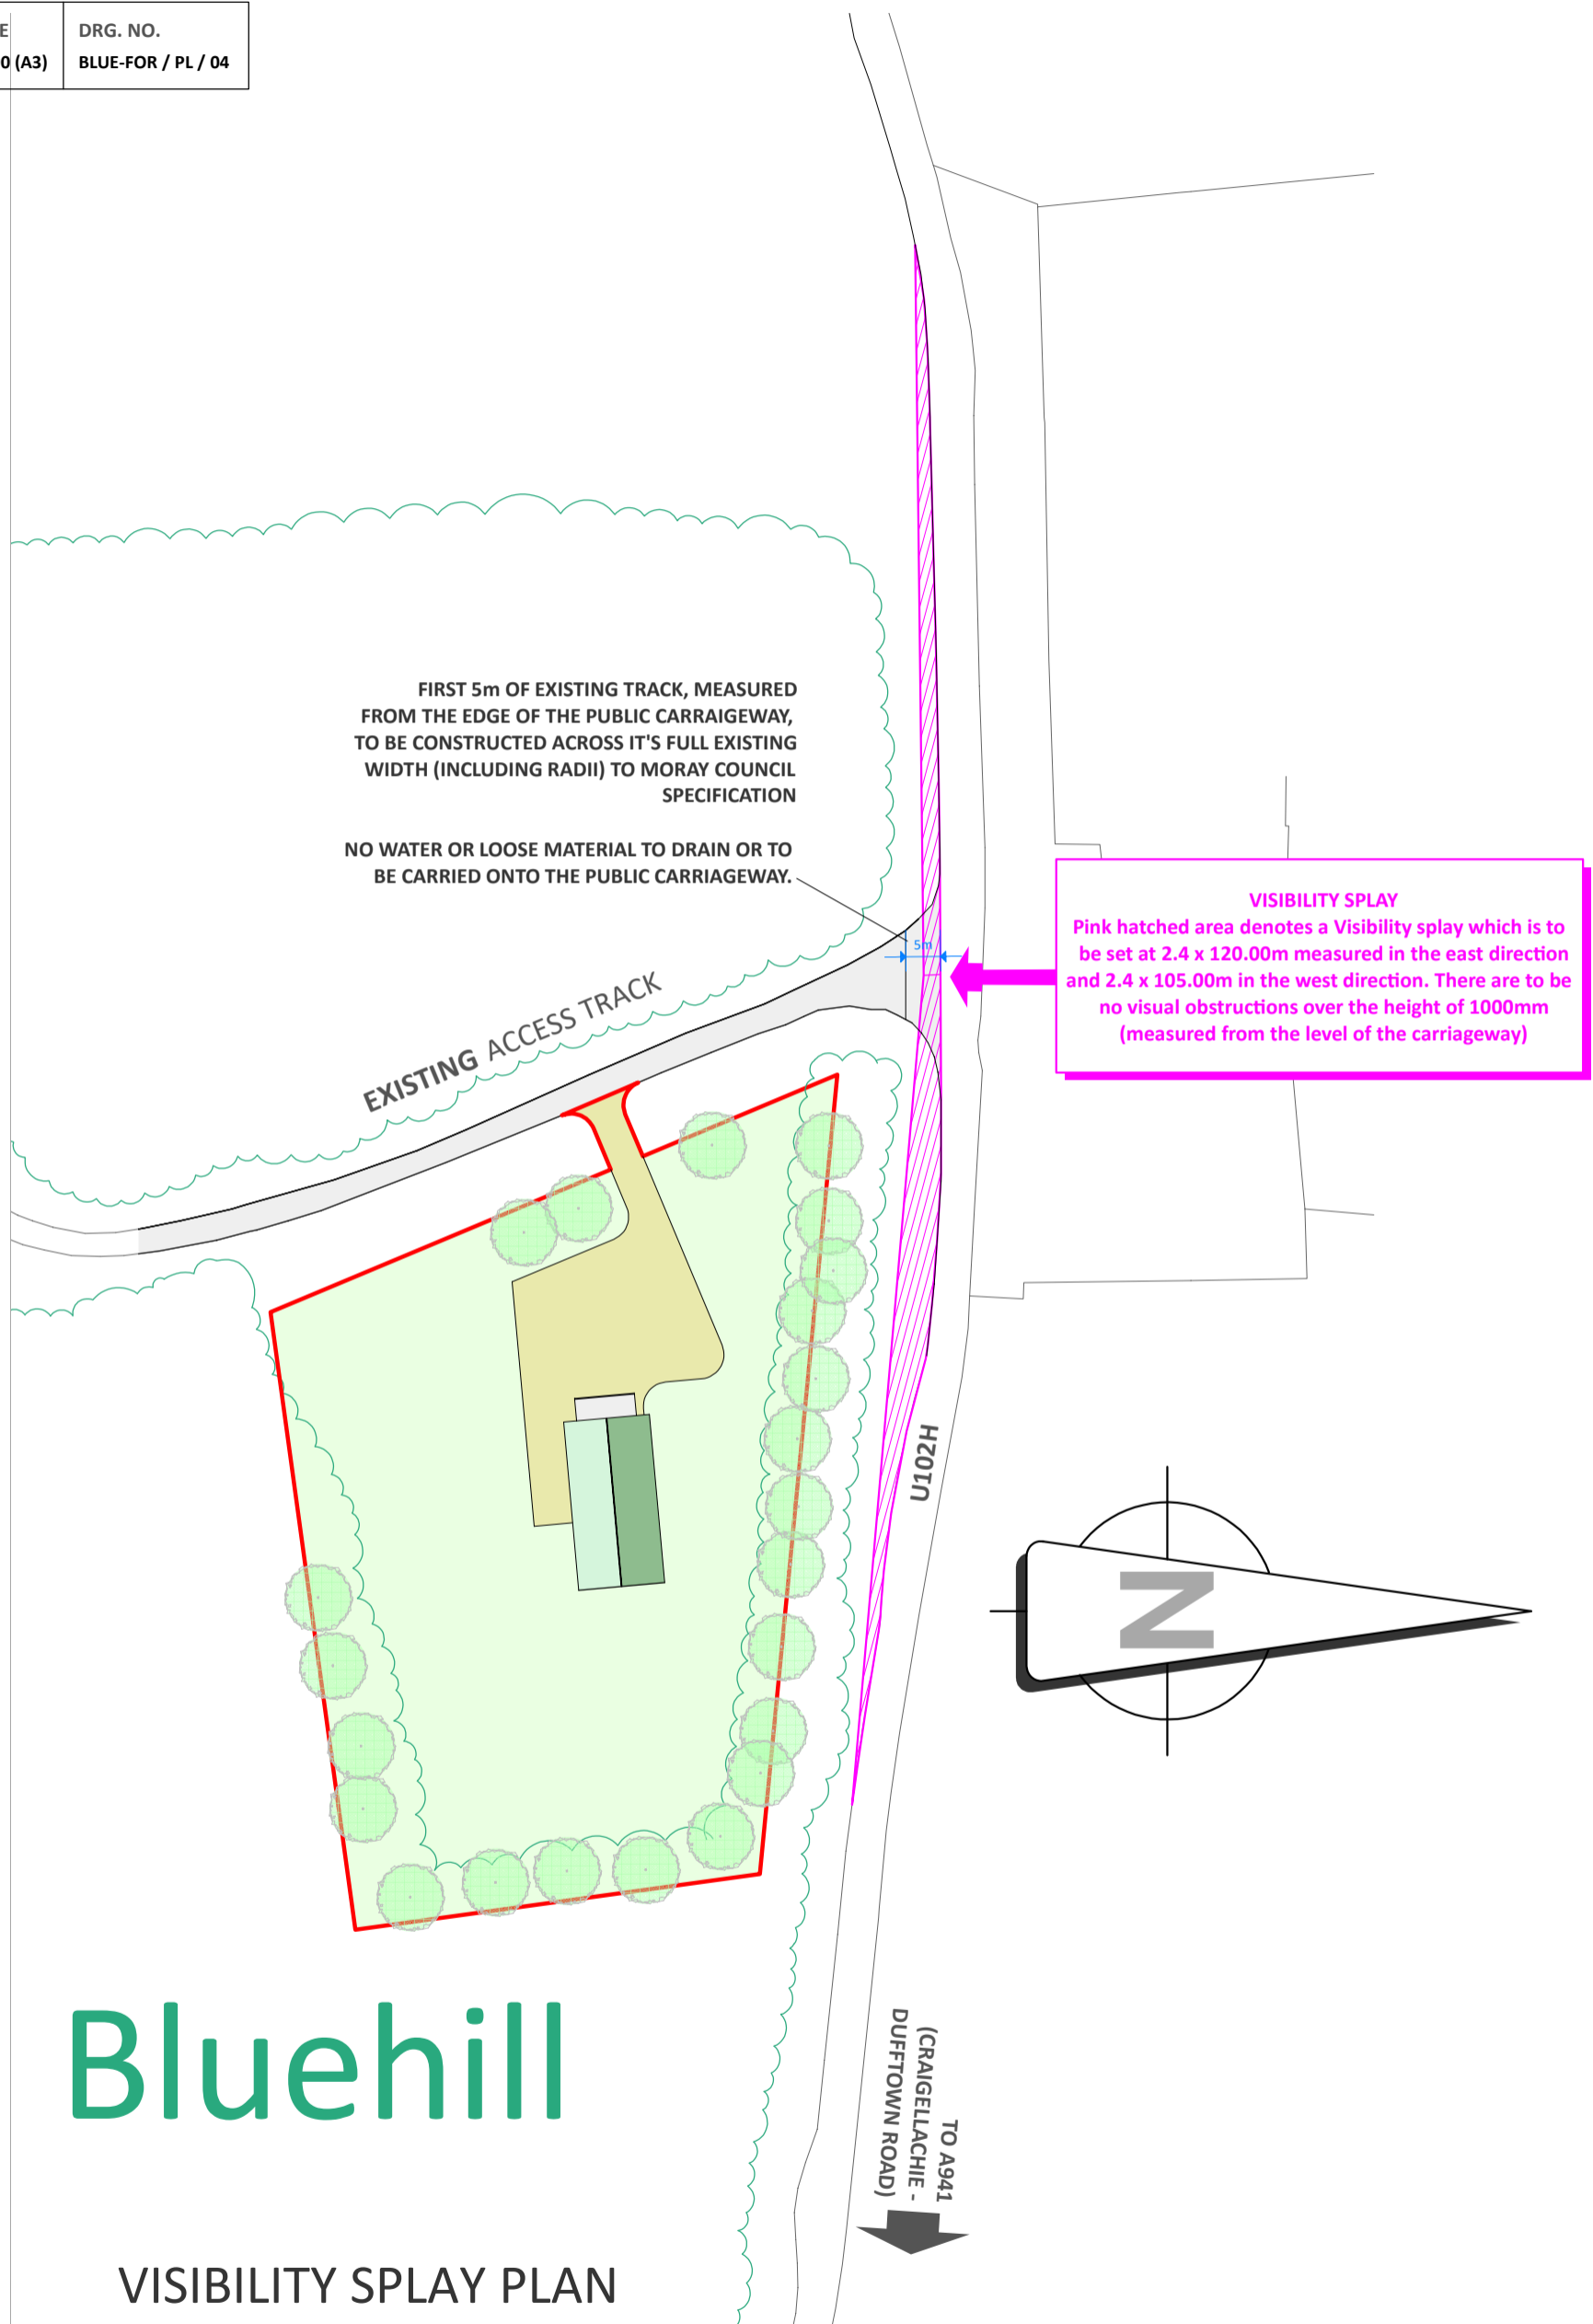

Proposed erection of general purpose forestry building and associated works At Bluehill, Craigellachie, Aberlour, Moray For Mr G.Strathdee

S Reid Design
CHARTERED ARCHITECTURAL DESIGN SERVICE

S.REID MCIAT
CHARTERED ARCHITECTURAL TECHNOLOGIST
THE SMA GLEN, ROTHES, ABERLOUR, AB38 7AG
M - (07598) 299753
M - (07926) 151101
E - info@sreiddesign.co.uk
W - www.sreiddesign.co.uk