

Annotations/Drawing Notes:

© Crown copyright and database rights
[2022] Ordnance Survey 0100031673

Drawing Status: Planning	RIBA Stage: 03
---	--------------------------

Drawing Issue:		
No.	Date:	Recipients:

Revisions:		
No.	Date:	Revision Notes:

General Notes:



- All dimensions in mm, unless otherwise stated
- Do not scale from this drawing unless for planning purposes
- All specified items in line with manufacturers recommendation.
- All given labels & dimensions to be checked & confirmed on site.
- The contractor, sub contractor or specialist contractor should inform the architect of any discrepancies.
- Print at 100% scale and not 'scaled to fit page' in print settings.
- All rights reserved.

Scale Bar:

64 Leicester Road Narborough Leicester LE19 2DG	Project No: 2202
---	----------------------------

LOCATION PLAN

Scale: 1:1250 [A3]	Start Date: JANUARY 2022	Drawing No: 23-001
------------------------------	------------------------------------	------------------------------

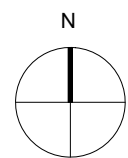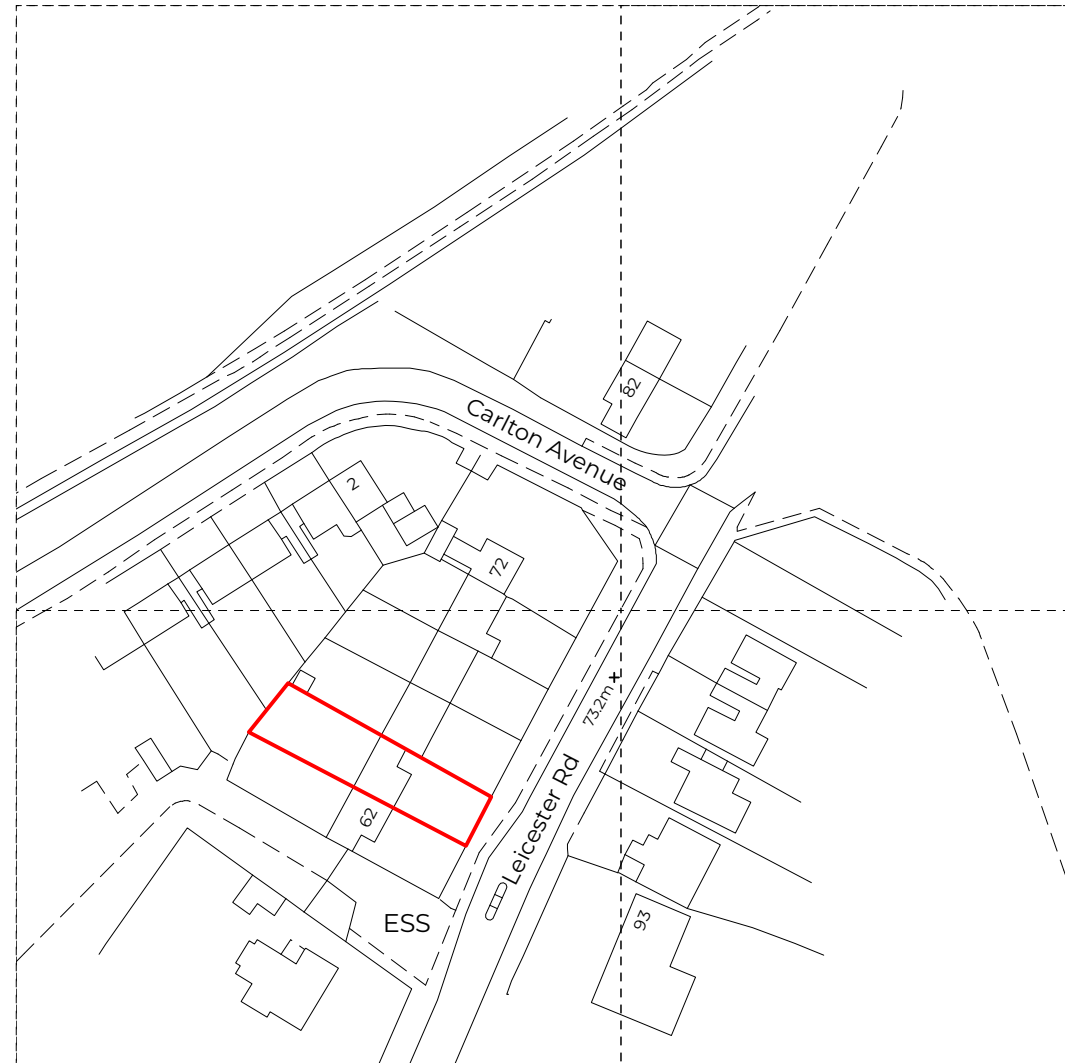

— SITE BOUNDARY
— SITE OWNERSHIP BOUNDARY