


location plan 1:1250

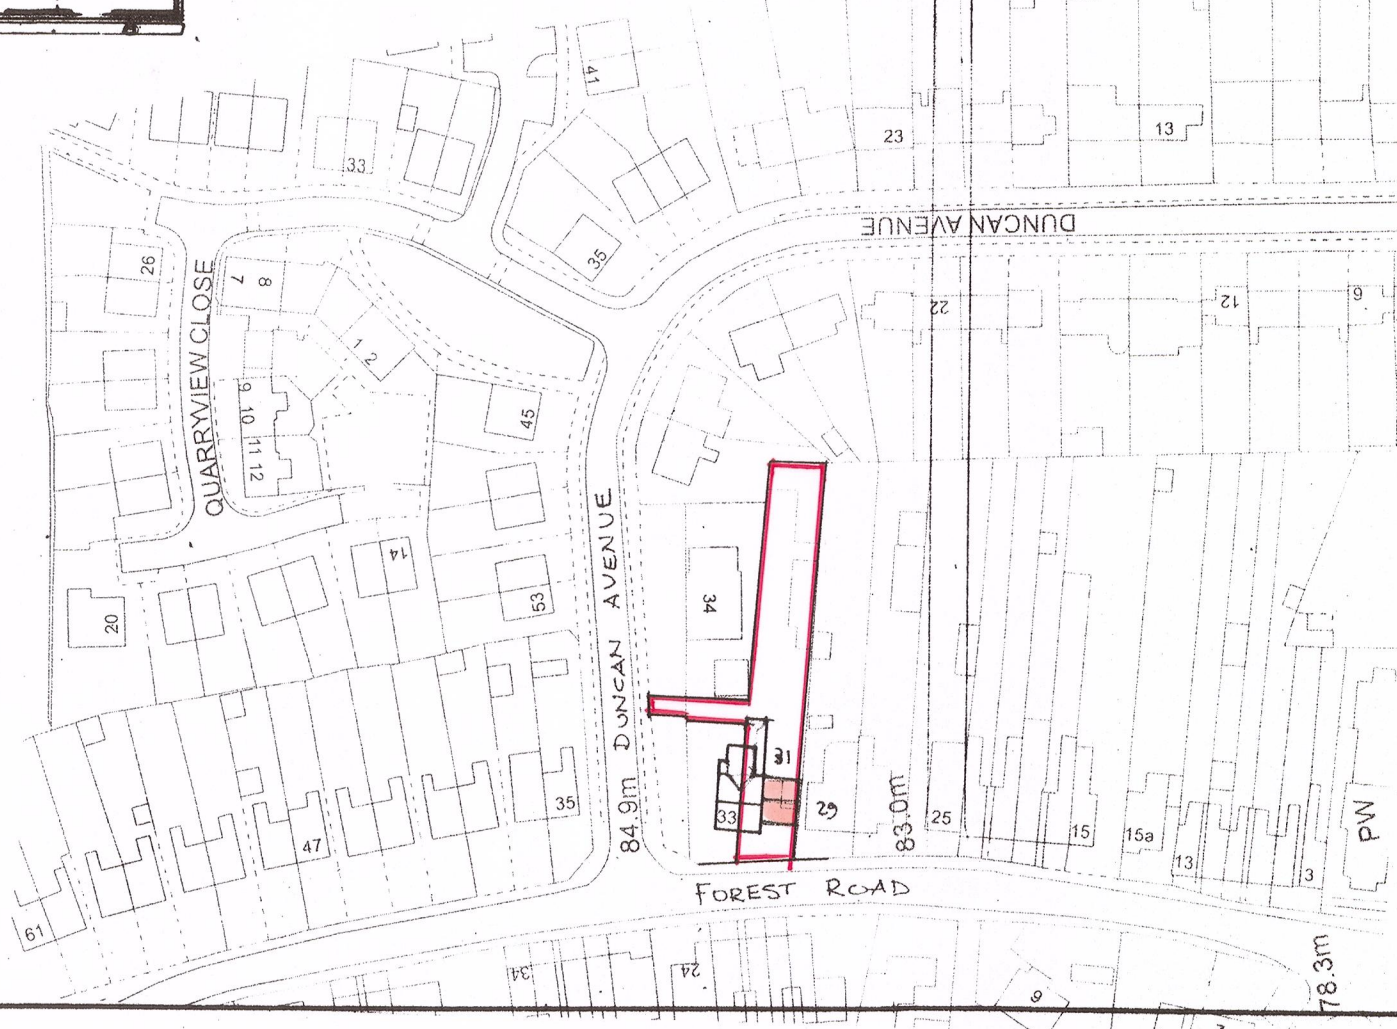

1A 4/1/2022
SITE/LOCATION PLANS SHOWN

GRAHAM HARRIS PARTNERSHIP LTD

11 RIDGEWAY LITTLETHORPE
LEICESTERSHIRE LE19 2JJ
TELEPHONE 0116 2752275
E MAIL: gra.h@btinternet.com

Plan of Property as Existing
November 2021

31 Forest Road
HUNCOTE
Leicestershire
LE9 3BH

Drawing No: 6392 / TTb / 1A	Scale 1:50 1:100
Drawn By: G.W.H.	Date: 11 / 11 / 2021

Forest Road