



1:500 7, Burbage Common Rd, LE9 7SE

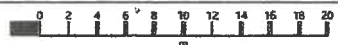

Black, Root, Tree & Parking Plan.

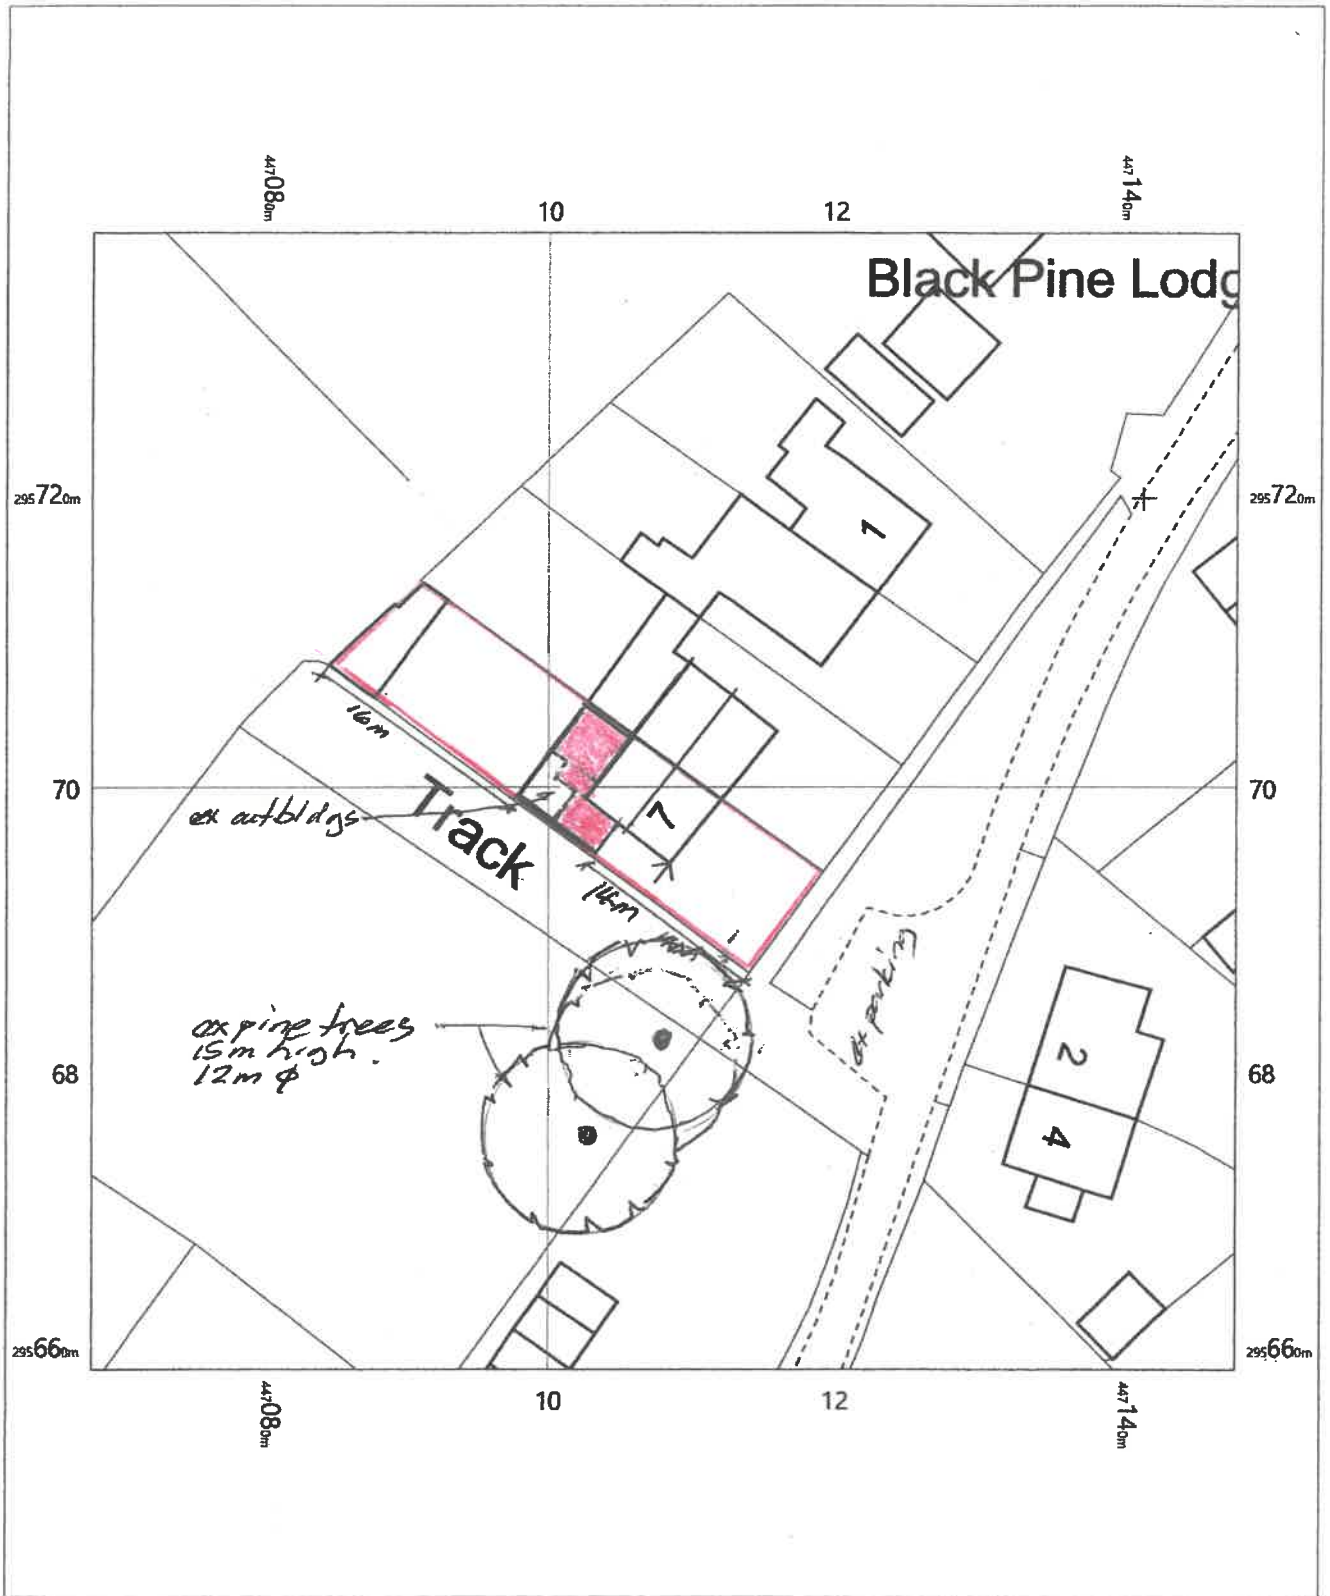

OS MasterMap 1250/2500/10000 scale
Friday, February 4, 2022, ID: JEW-01017447
maps.johnwright.com

1:500 scale print at A4, Centre: 447108 E, 295699 N

© Crown Copyright Ordnance Survey. Licence no. 100025568



Copyshop

& Business Bureau
www.copyshophinckley.co.uk

R 1639/BP