


(012) Details of main gate entrance  
1  
Scale 1:50 @ A3

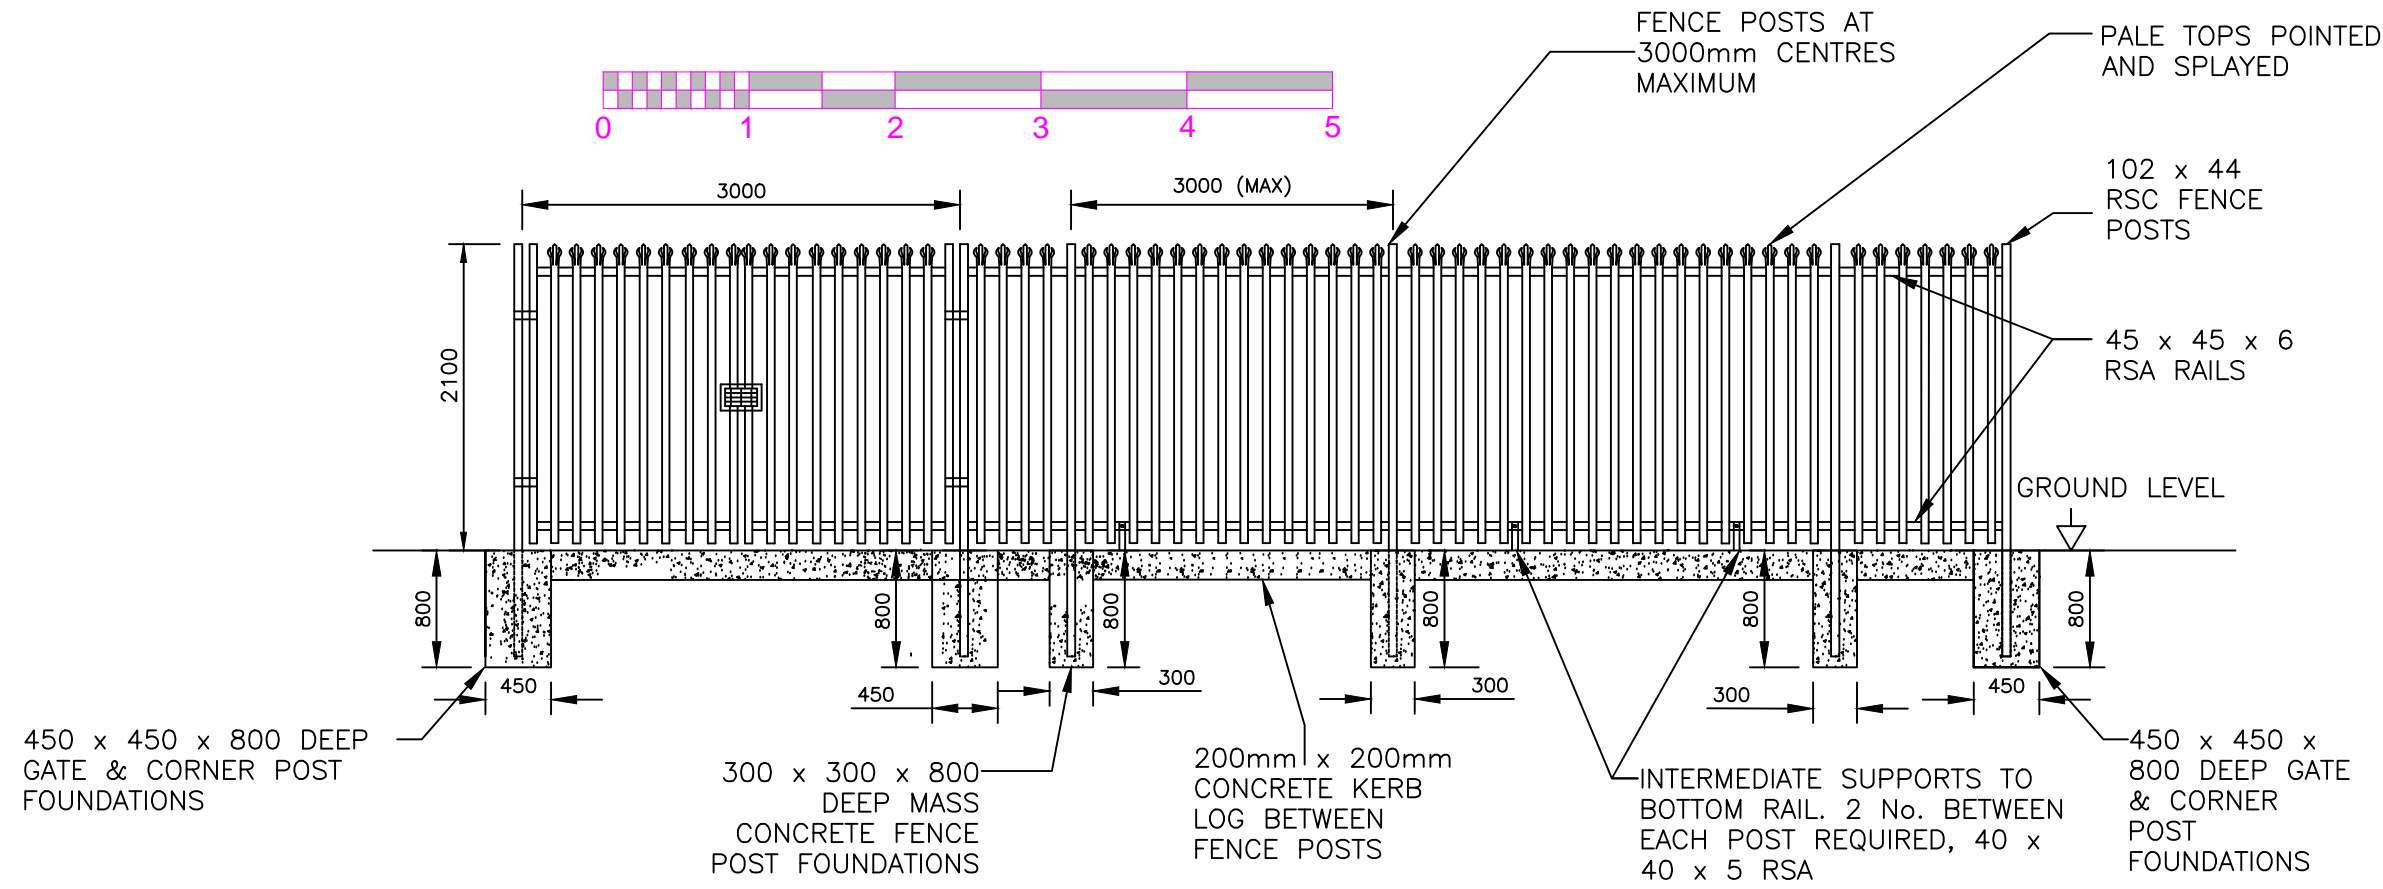

(012) Perimeter Fence Details  
2  
Scale 1:50 @ A3

**PLANNING**  
 crean0r consultancy  
 12 Woodside Terrace  
 G L A S G O W  
 G · 3 · 7 · X · H

Client:  
 GGM Company  
 c/o  
 West End Storage  
 Halley Street  
 Glasgow G13 4DJ

Project:  
 Proposed Landscaping  
 Yard  
 Flemington Road  
 Cambuslang G72 8YF

Scale: @ A3 1:250  
 Date: 14/04/2022

Drawing Number:  
 022-319-004