




2438

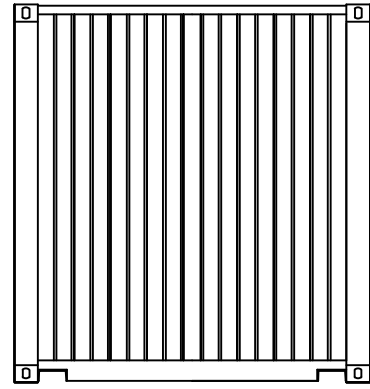


front end

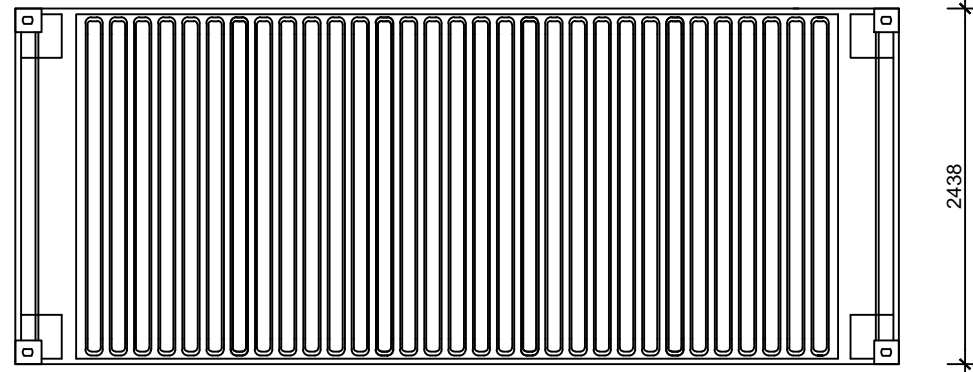


roof top

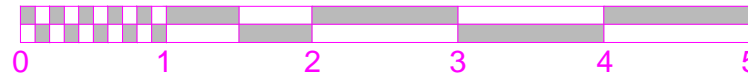

2438

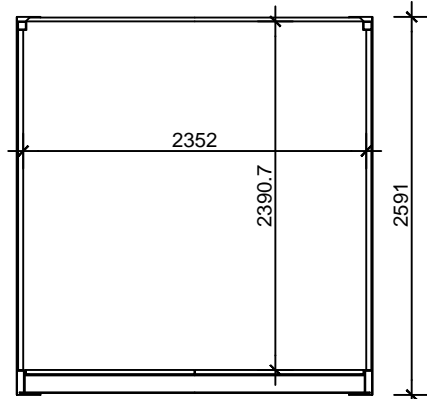


cross section

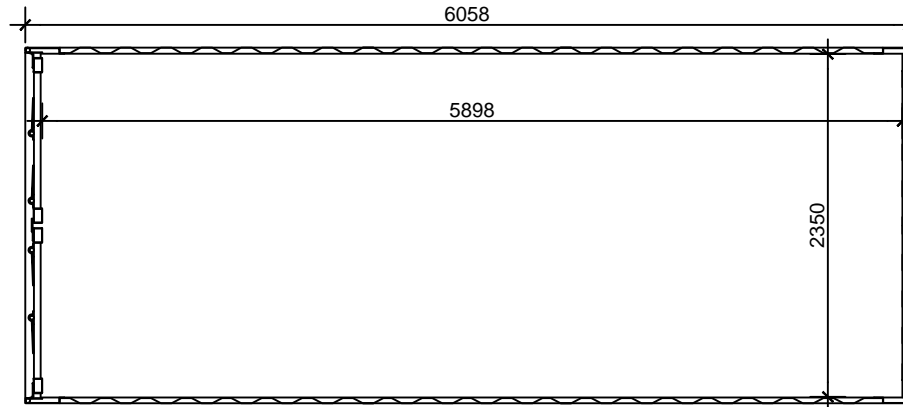


plan

2438

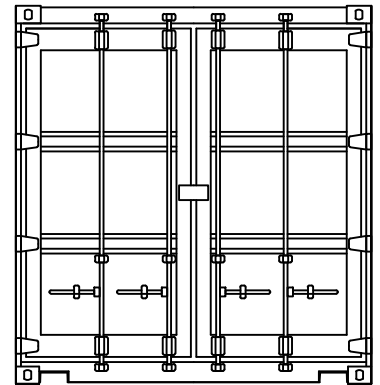

door end

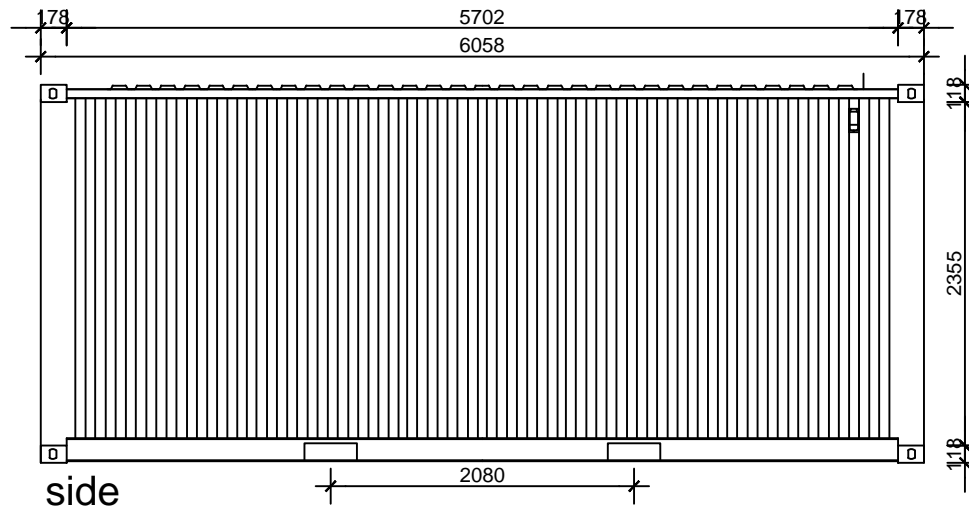

side

(016)

Standard Container Details

1

Scale 1:50 @ A3

PLANNING

creanor consultancy
12 Woodside Terrace
GLASGOW
G · 3 · 7 · X · H

Client:
GGM Company
c/o
West End Storage
Halley Street
Glasgow G13 4DJ

Project:
Proposed Landscaping
Yard
Flemington Road
Cambuslang G72 8YF

Scale: @ A3 1:50
Date: 11/05/2022

Drawing Number:
022-319-003