

MapServe

NS6658
658983

266700

266750


266800

266850

266900


NS6658
658983

266950

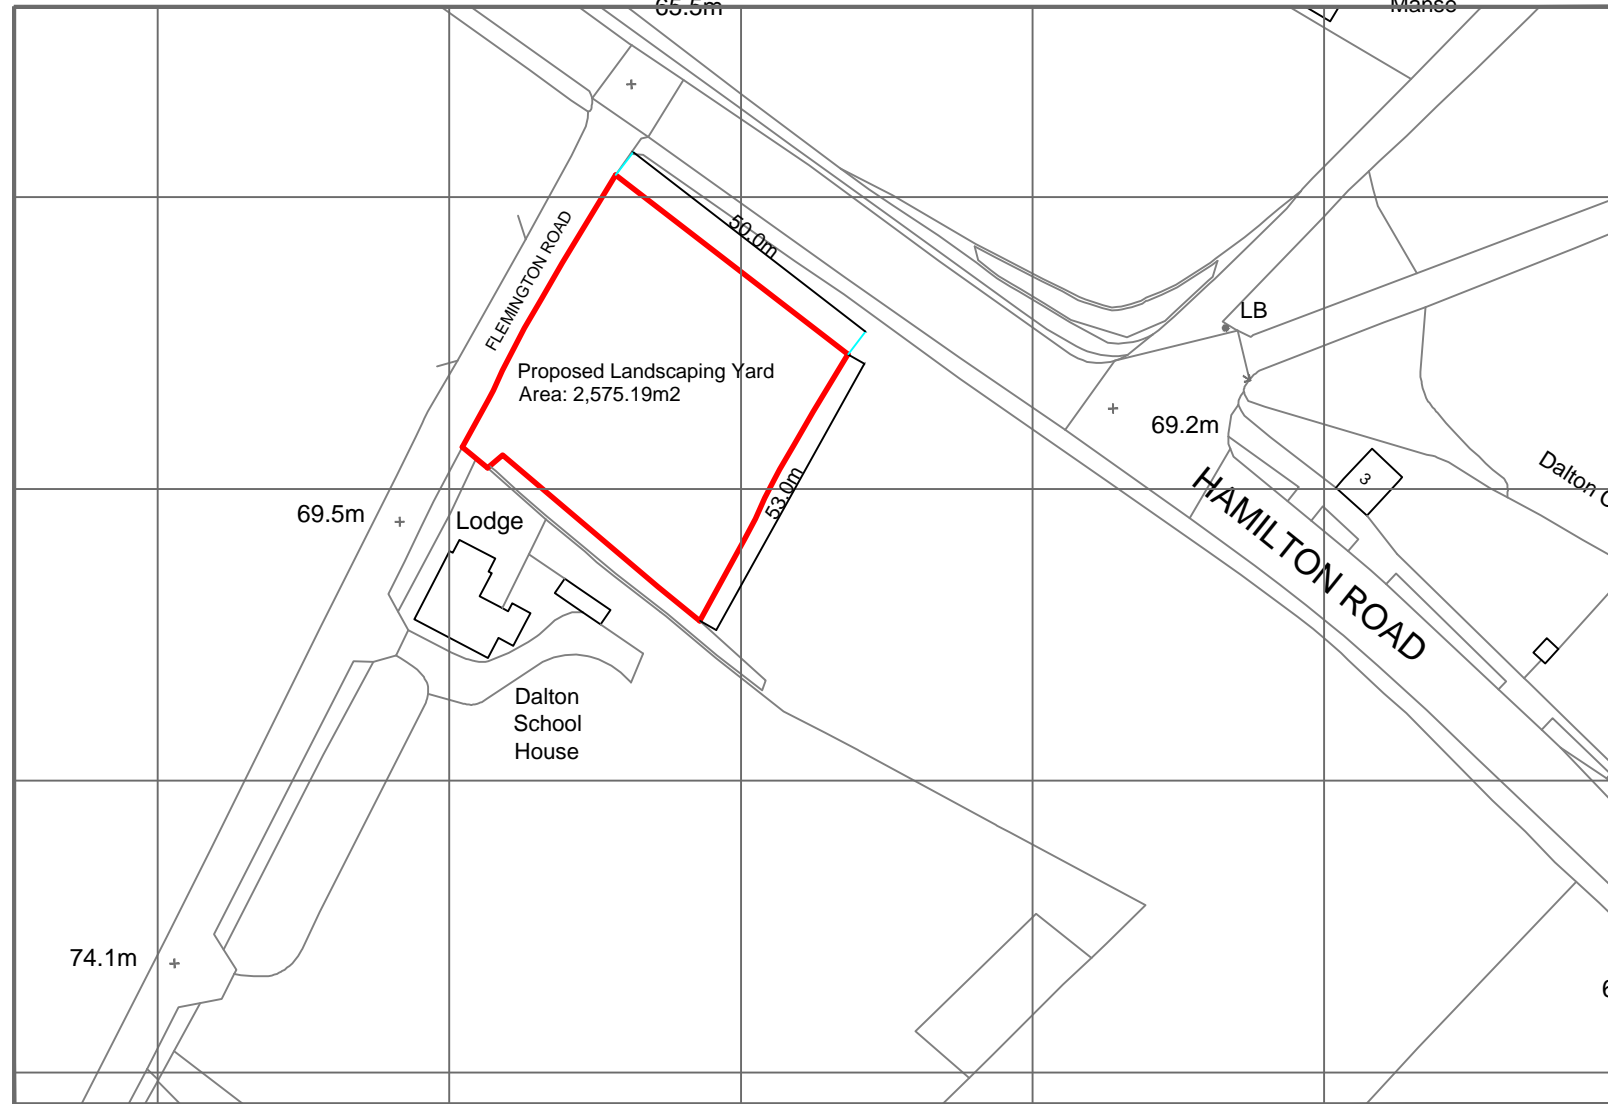

(010) Location Plan

Scale 1:1,250 @ A3

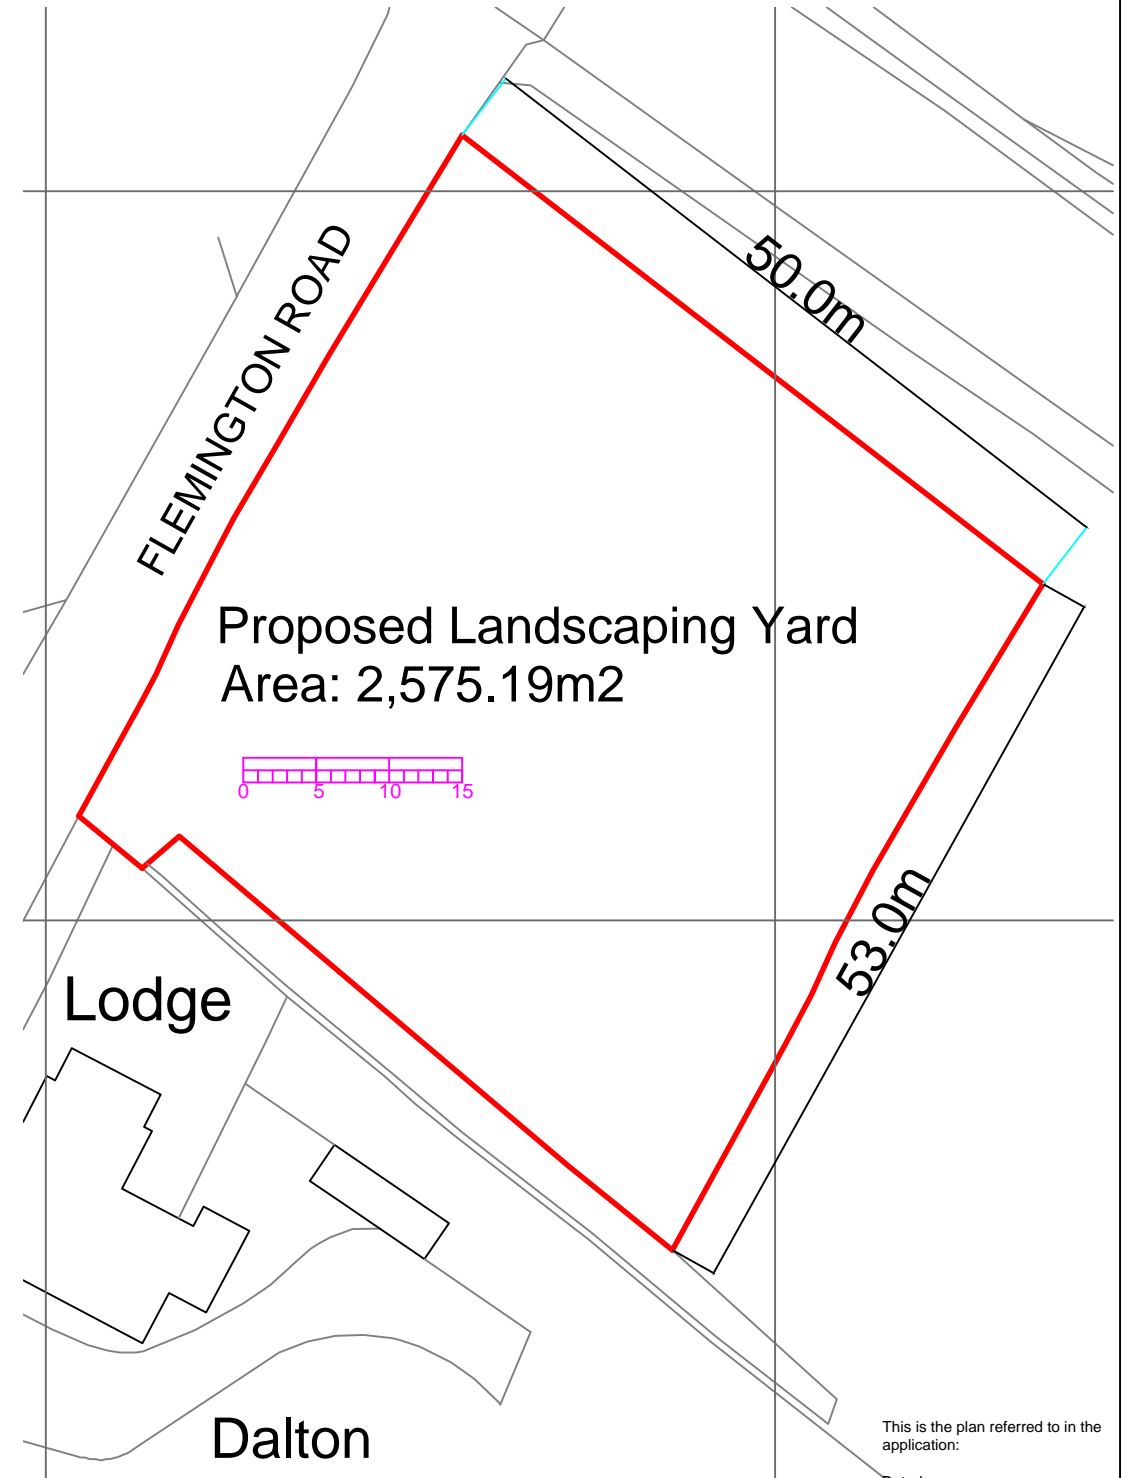

(010) Block Plan

Scale 1:500 @ A3

This is the plan referred to in the application:

Dated:

Signed:

crean0r consultancy
12 Woodside Terrace
G L A S G O W
G · 3 · 7 · X · H

Client:
GGM Company
c/o
West End Storage
Halley Street
Glasgow G13 4DJ

Project:
Proposed Landscaping
Yard
Flemington Road
Cambuslang G72 8YF

Scale: @ A3 1:1,250
Date: 14/04/2022

Drawing Number:
022-319-001