


All dimensions must be checked on site and not scaled from the drawing. All information contained within this document remains copyright of Leeming Associates and shall not be reproduced without prior consent.©

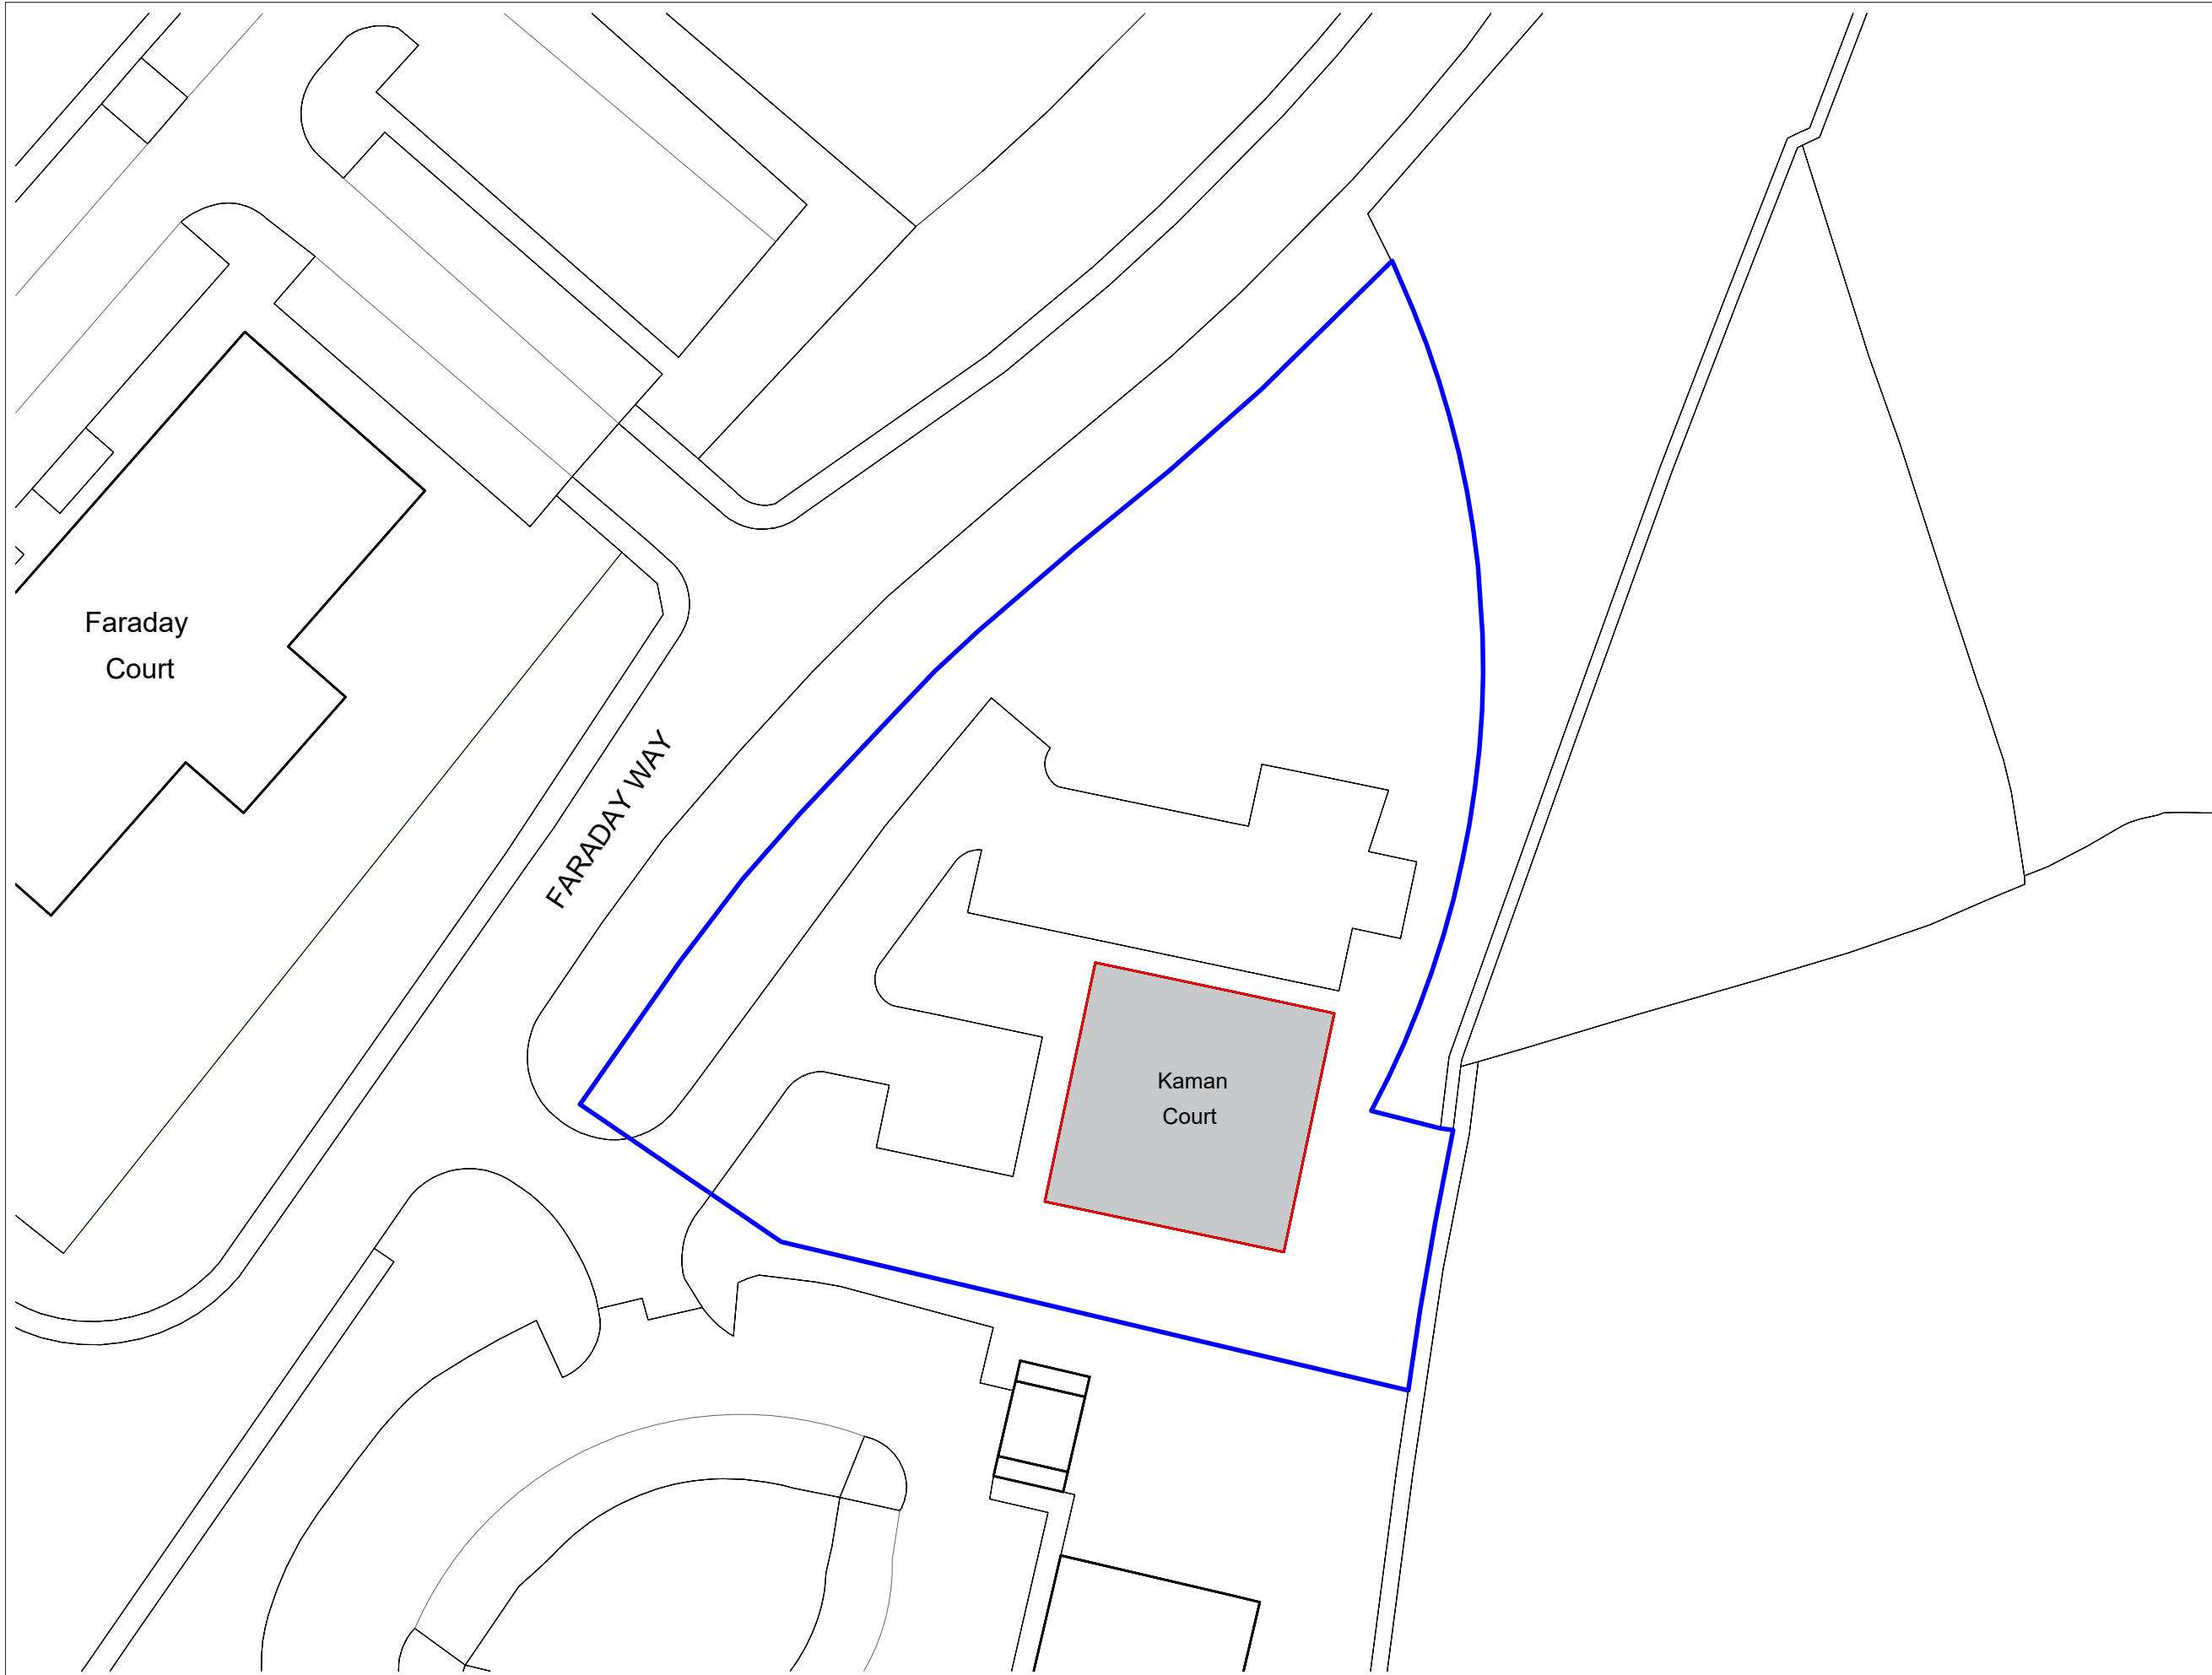

Rev	Date	Amendment
-----	------	-----------

 **LEEMING ASSOCIATES**  
CHARTERED BUILDING CONSULTANCY  
8-10 Preston Old Road, Freckleton, Preston, Lancashire, PR4 1PD  
Tel: 01772 632556  
office@leemingassociates.com  
www.leemingassociates.com

Client:  
**MAC Clinical Research**

Project:  
**MAC Office Renovation  
Kaman Court, 1 Faraday  
Way, Blackpool FY2 0JH**

Drawing:  
**Existing Site OS Location  
Plan**

Scale:	1:500	Date:	04/05/2022
Sheet:	A3	Drawn:	ERS

Drawing No:	3205.100	Rev:	B
-------------	----------	------	---