


EXISTING FRONT ELEVATION VIEW

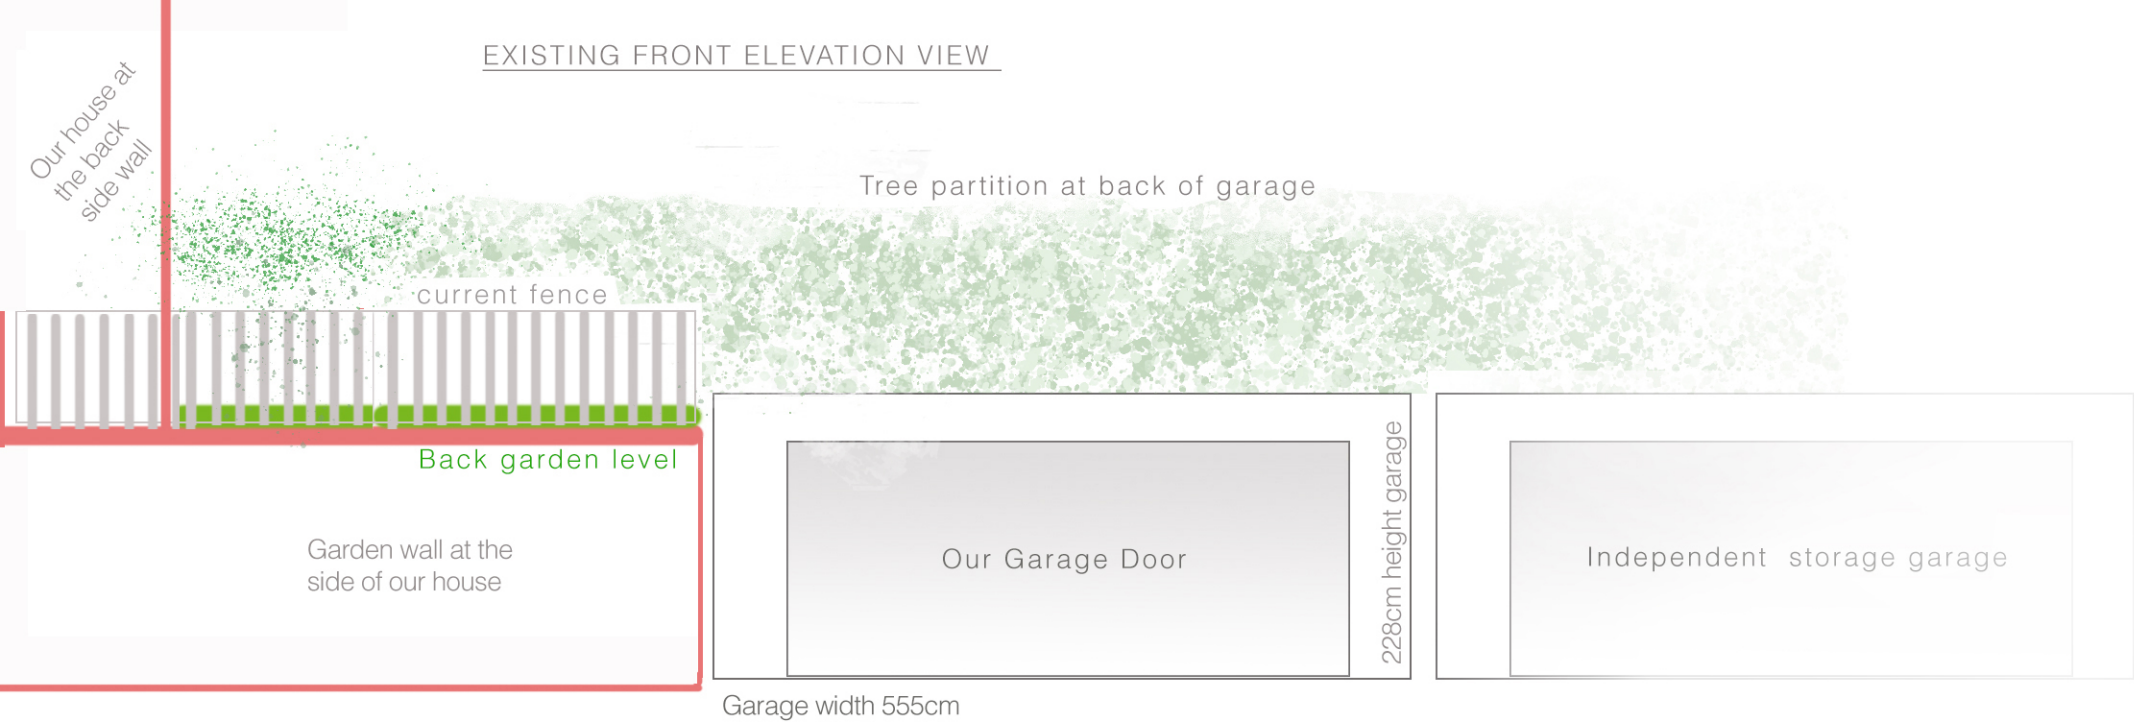

PROPOSED FRONT ELEVATION VIEW

