





GROUND FLOOR PLAN.

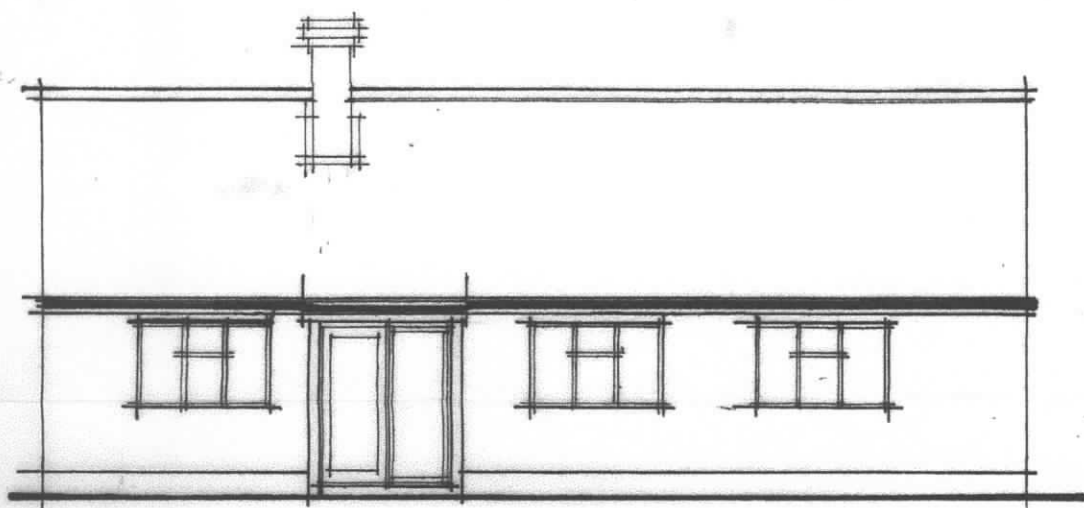


SOUTH ELEVATION.

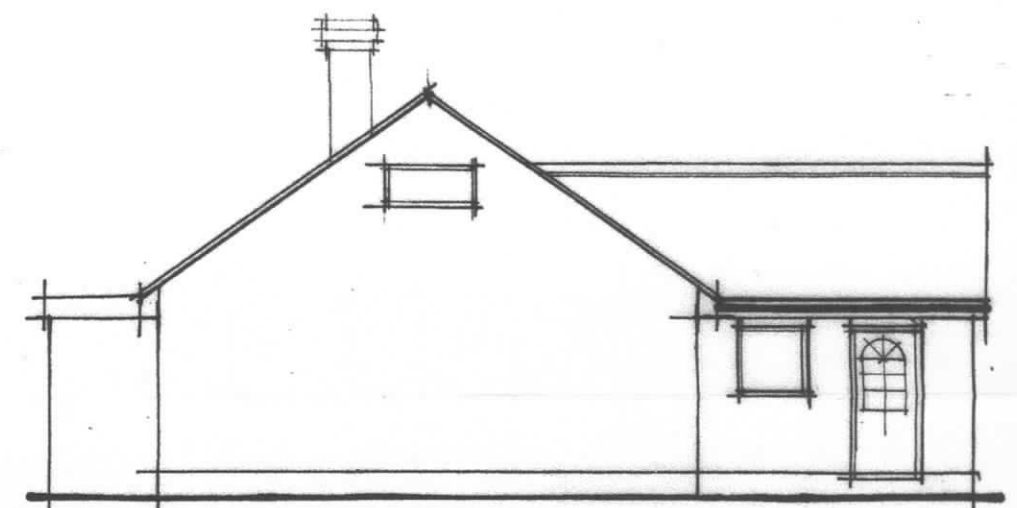

EAST ELEVATION.

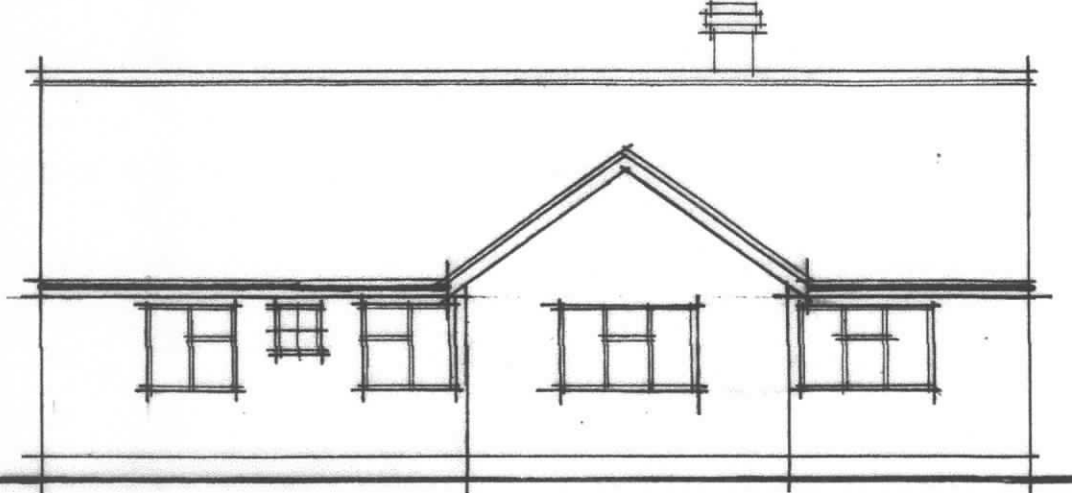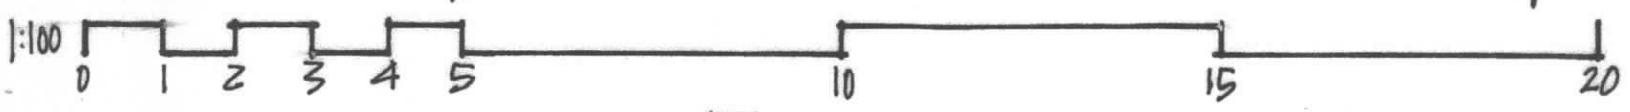

NORTH ELEVATION.

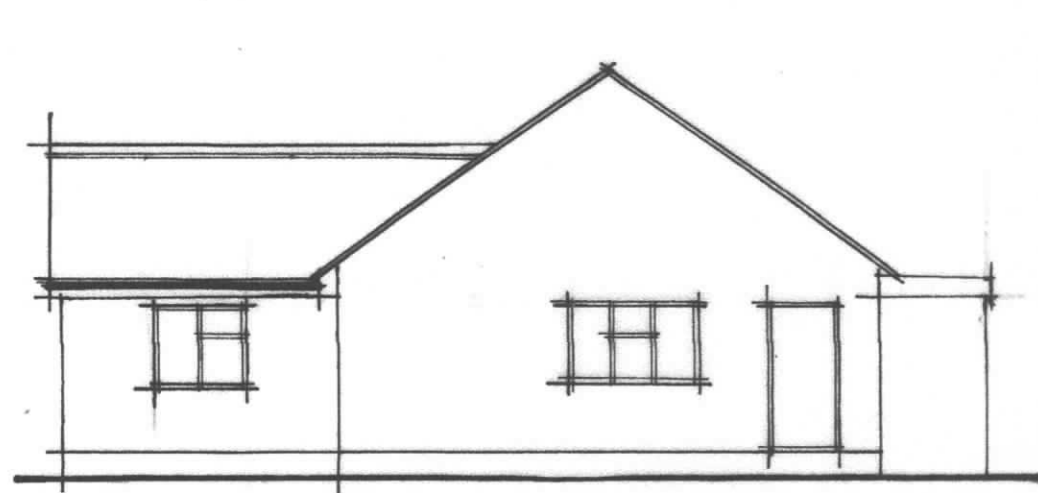

WEST ELEVATION.

<u>CLIENT.</u> MR & MRS. A. ABUMAHFOUZ.	<u>DRAWING</u> HG.LS./08/2021/03	<u>DATE</u> SEPTEMBER 2021.	<u>SCALE</u> 1:100 1:500	<u>REV.</u>
<u>SITE.</u> HONEYSUCKLE COTTAGE, CLOCKHOUSE LANE, STONHAM PARVA IP14 5JW.	<u>PROPOSAL.</u> SURVEY.	KESCRIVE DESIGN CO. LTD. 16, CEDAR AVENUE KESCRIVE IPSWICH IP5 1EZ 07840 655251.		