


BLOCK PLAN AS EXISTING

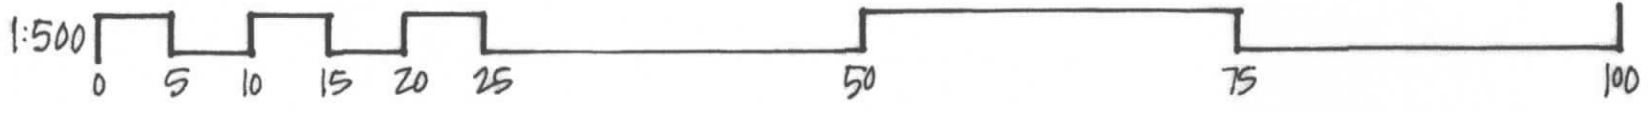

CLIENT	DRAWING	DATE	SCALE	REV.
MR & MRS. A. ABUMAHFOUZ.	HC.LS./08/2021/04	MARCH 2022.	1:500.	
SITE. HONEYSUCKLE COTTAGE, CLOCKHOUSE LAKE, STONHAM PARVA IP14 5JW.	PROPOSAL SURVEY.	KESGRAVE DESIGN CO. LTD. 16, CEDAR AVENUE KESGRAVE IPSWICH IP5 1EZ 07840. 655251.		