


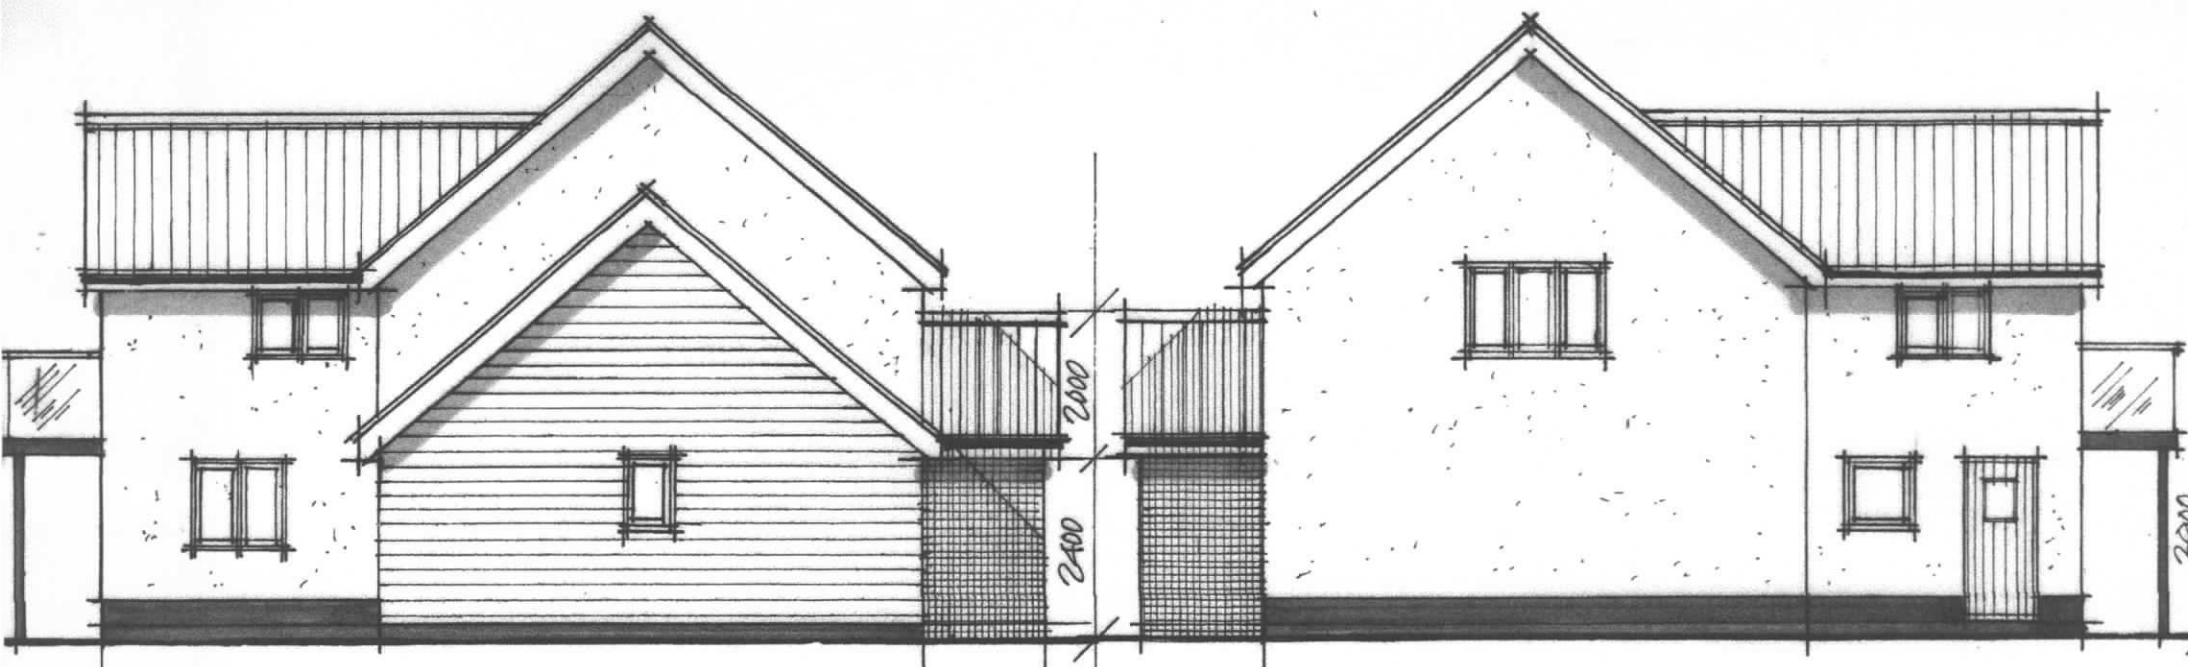

SOUTH ELEVATION.




NORTH ELEVATION.



WEST ELEVATION.

EAST ELEVATION.

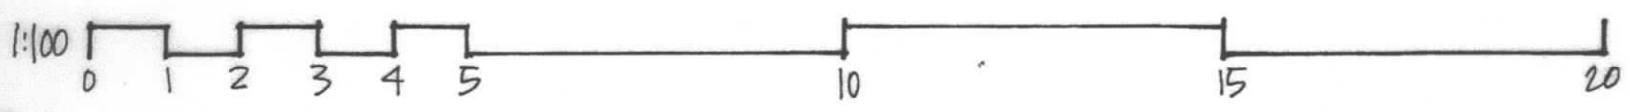

CLIENT	DRAWING	DATE	SCALE	REV.
MR & MRS A. ABUMAHFOUZ.	HC. VS. /08/2021 /07	MARCH 2022	1:100	
<u>SITE</u> HONEYSUCKLE COTTAGE, CLOCKHOUSE LANE, STONHAM PARVA IP14 5JW.	<u>PROPOSAL.</u> EXTENSION/ALTERATIONS TO DWELLING & TEMPORARY SITING OF A MOBILE HOME.	KESGRAVE DESIGN CO. LTD 16, CEDAR AVENUE, KESGRAVE, IPSWICH, IP5 1EZ 07840-655251.		