


FIRST FLOOR PLAN.



GROUND FLOOR PLAN.

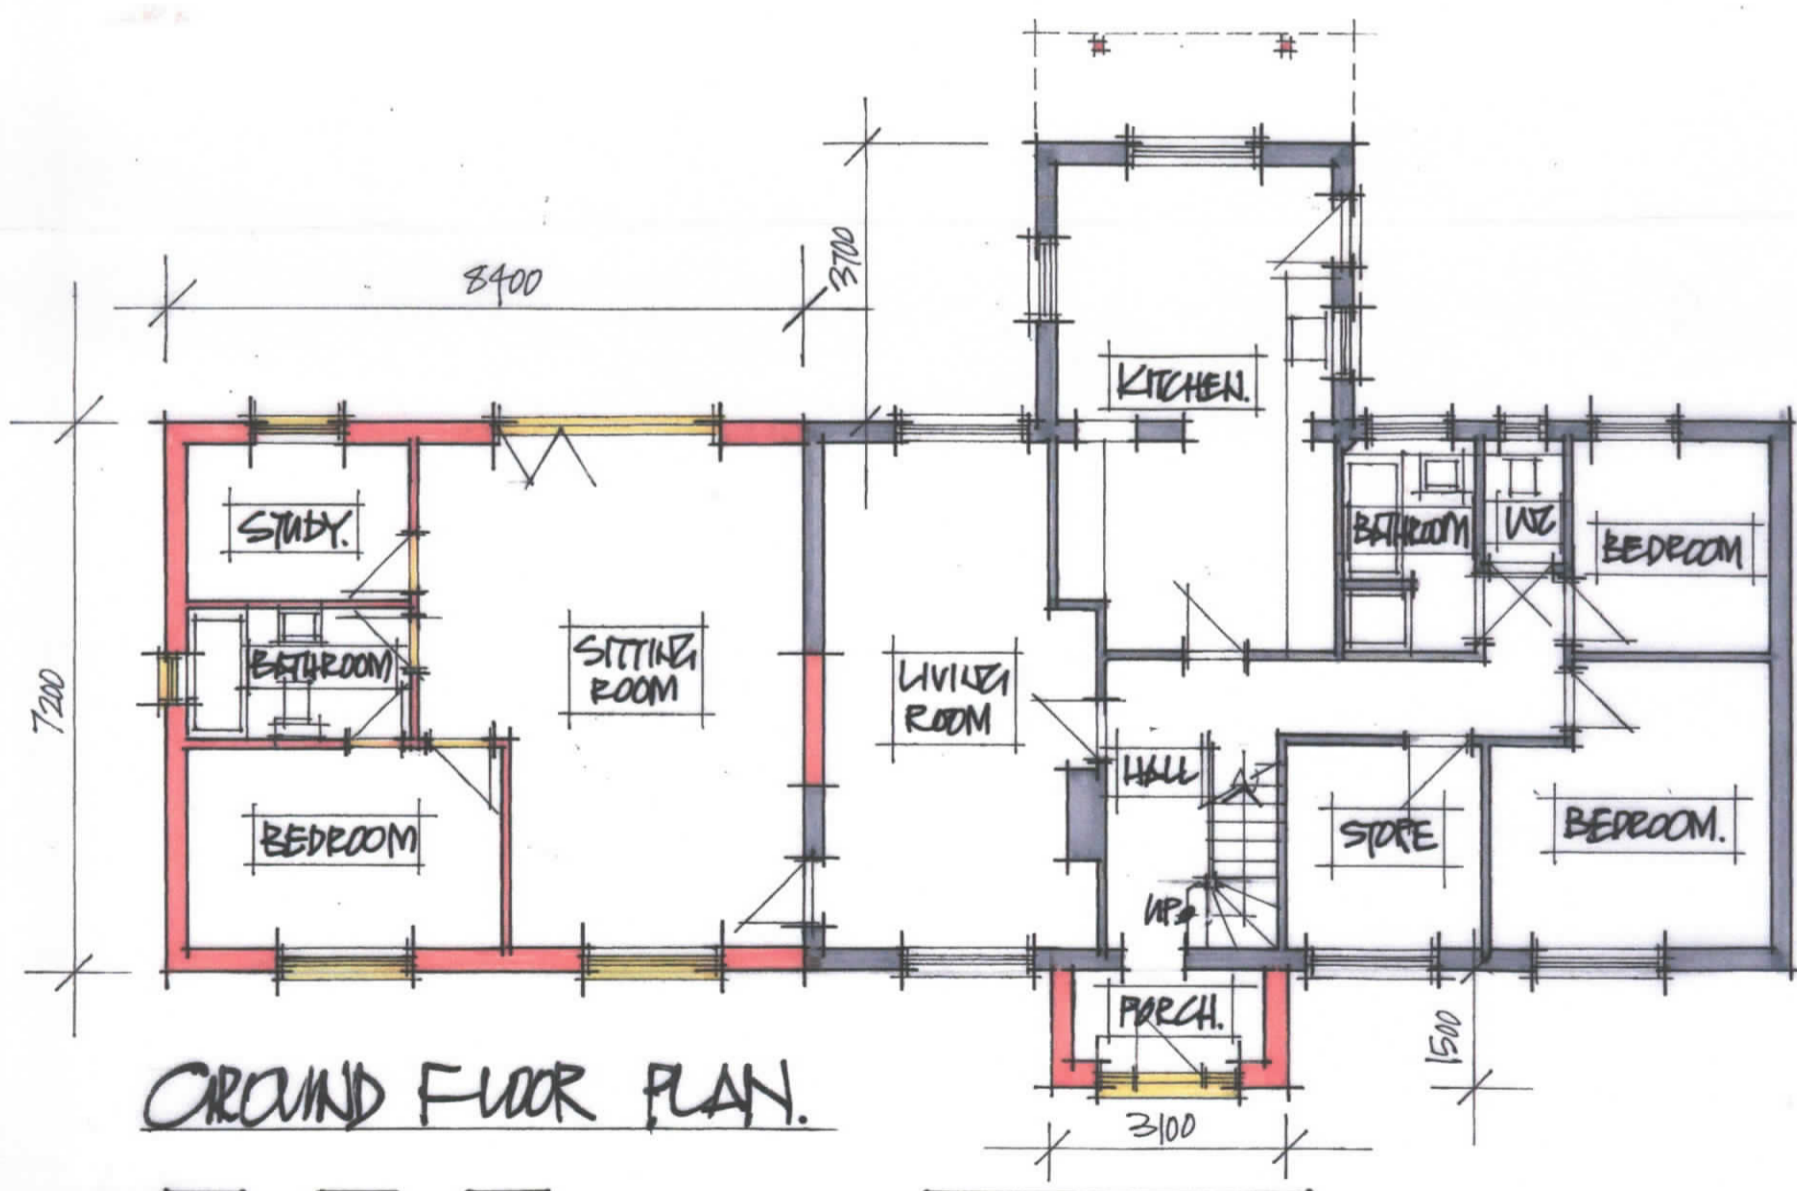

CLIENT	DRAWING	DATE	SCALE	REV.
MRS & MRS. A. ABUMAHFONZ.	HC.LS./08/2021/06	MARCH 2022	1:100	
SITE HONEYSUCKLE COTTAGE, CLOCKHOUSE LANE, STONHAM PARVA IP14 5JW.	PROPOSAL. EXTENSION/ALTERATIONS TO DWELLING & TEMPORARY SITING OF A MOBILE HOME.	KESGRAVE DESIGN CO. LTD 10, CEDAR AVENUE, KESGRAVE, IPSWICH, IP5 1EZ 07840-655251.		