


Location
1 : 1250

Crown Copyright
no. AC0000849896



Block
1 : 500

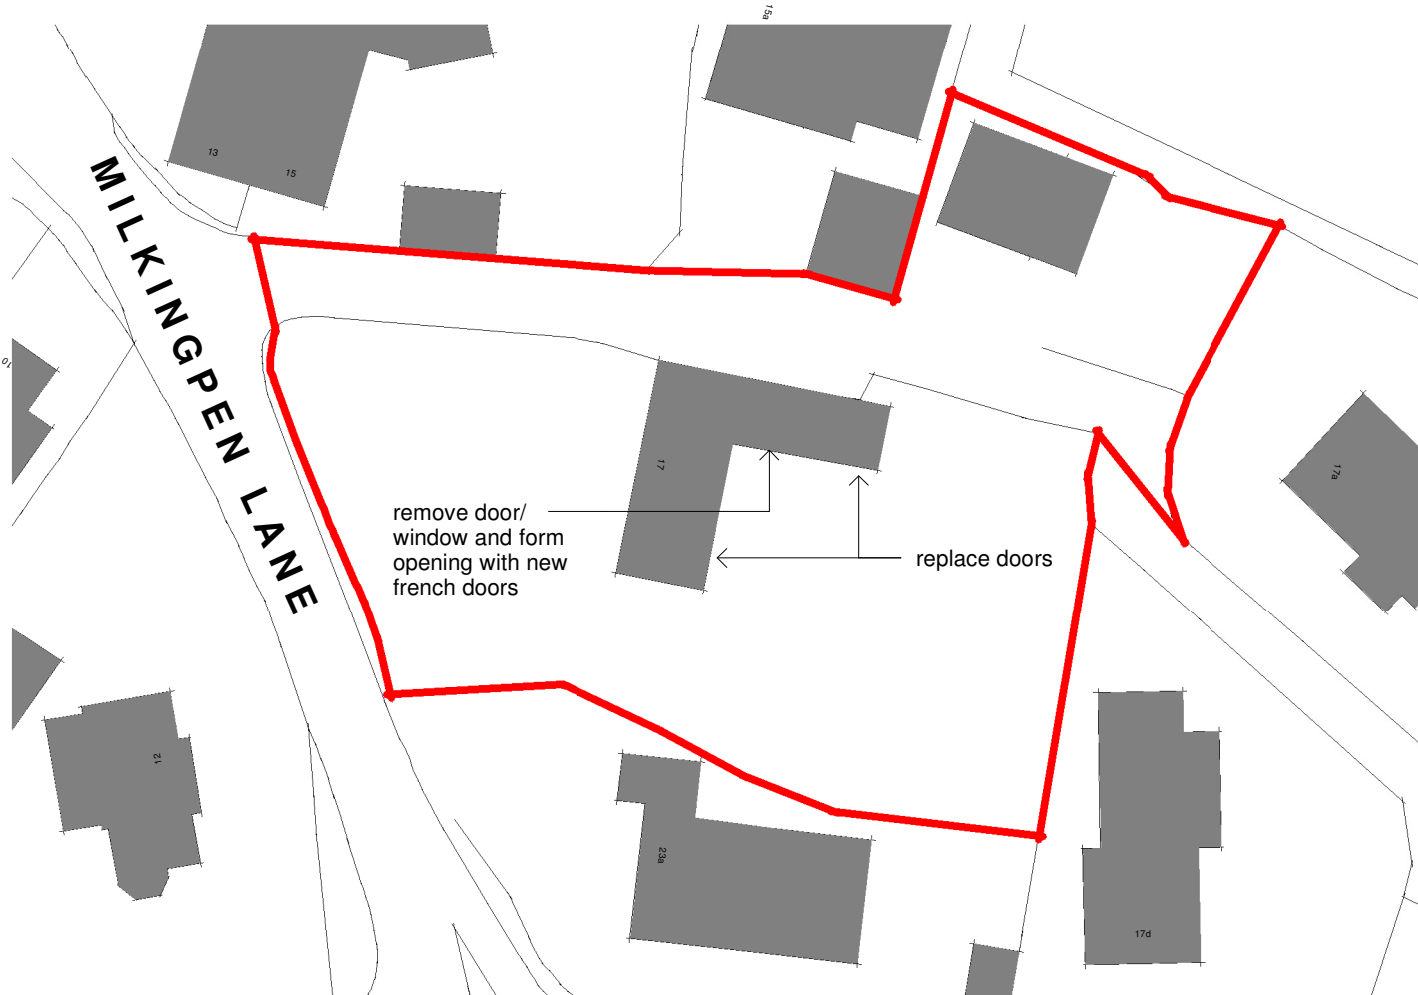

A First Issue 26.04.22

Rev	Description	Date

Client
Ms. Sue Wright

Project
**17 Milkingpen Lane, Old Basing,
Basingstoke, RG24 7DD**

Drawing
Location + Block Plan

WHITEROK
ARCHITECTURAL SERVICES

07787304795 / WHITEROK.CO.UK / INFO@WHITEROK.CO.UK

Scale @ A3
As indicated

Date
April 2022

Project No
554-2

Drawing No
P01

Rev
A