
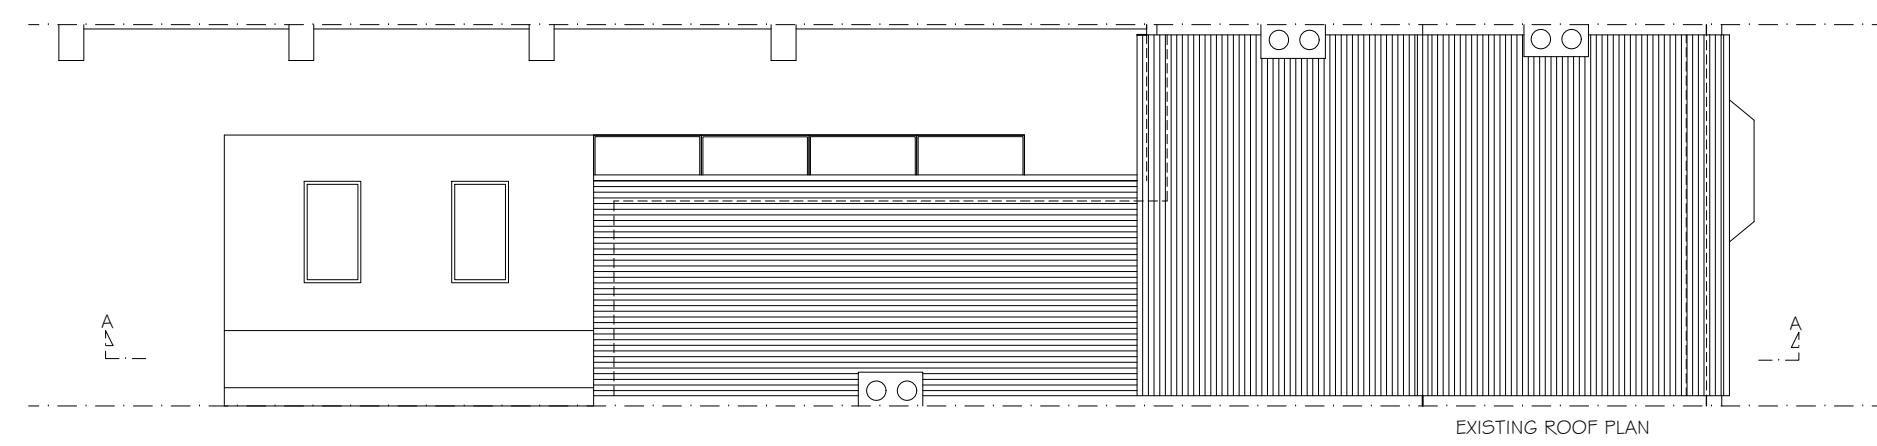
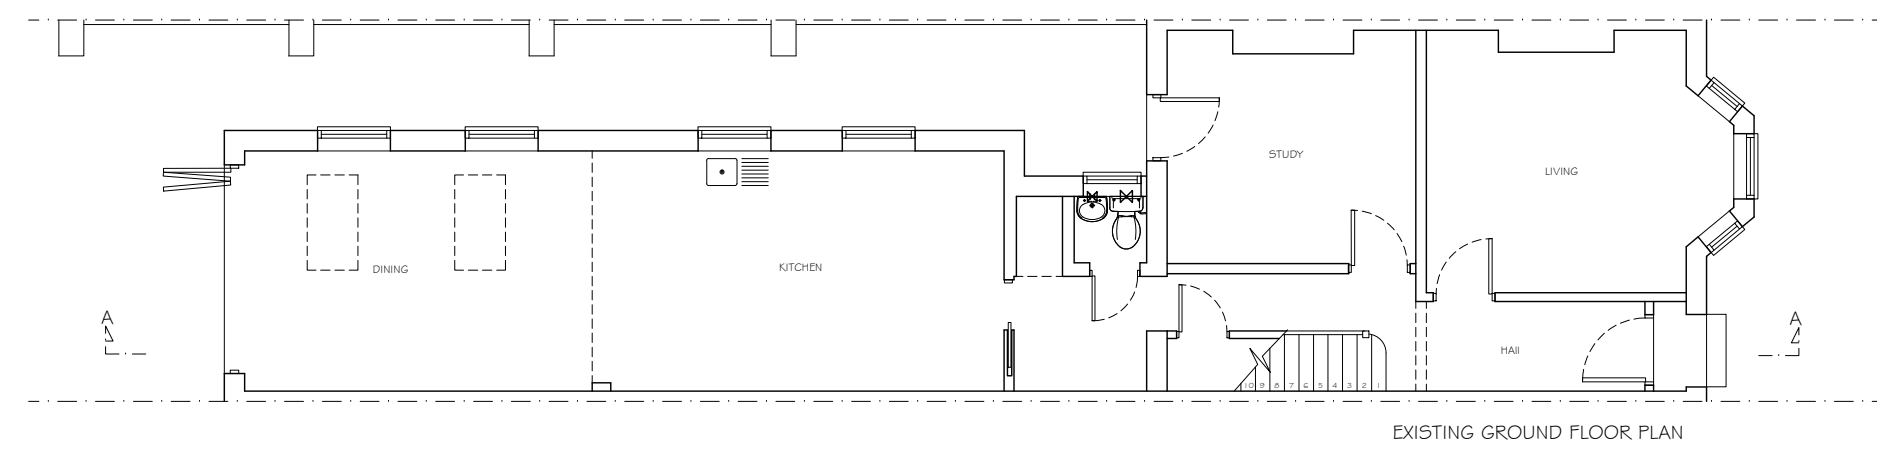




EXISTING 1:100

0m 1m 2m 3m 4m 5m
SCALE BAR IN METERS

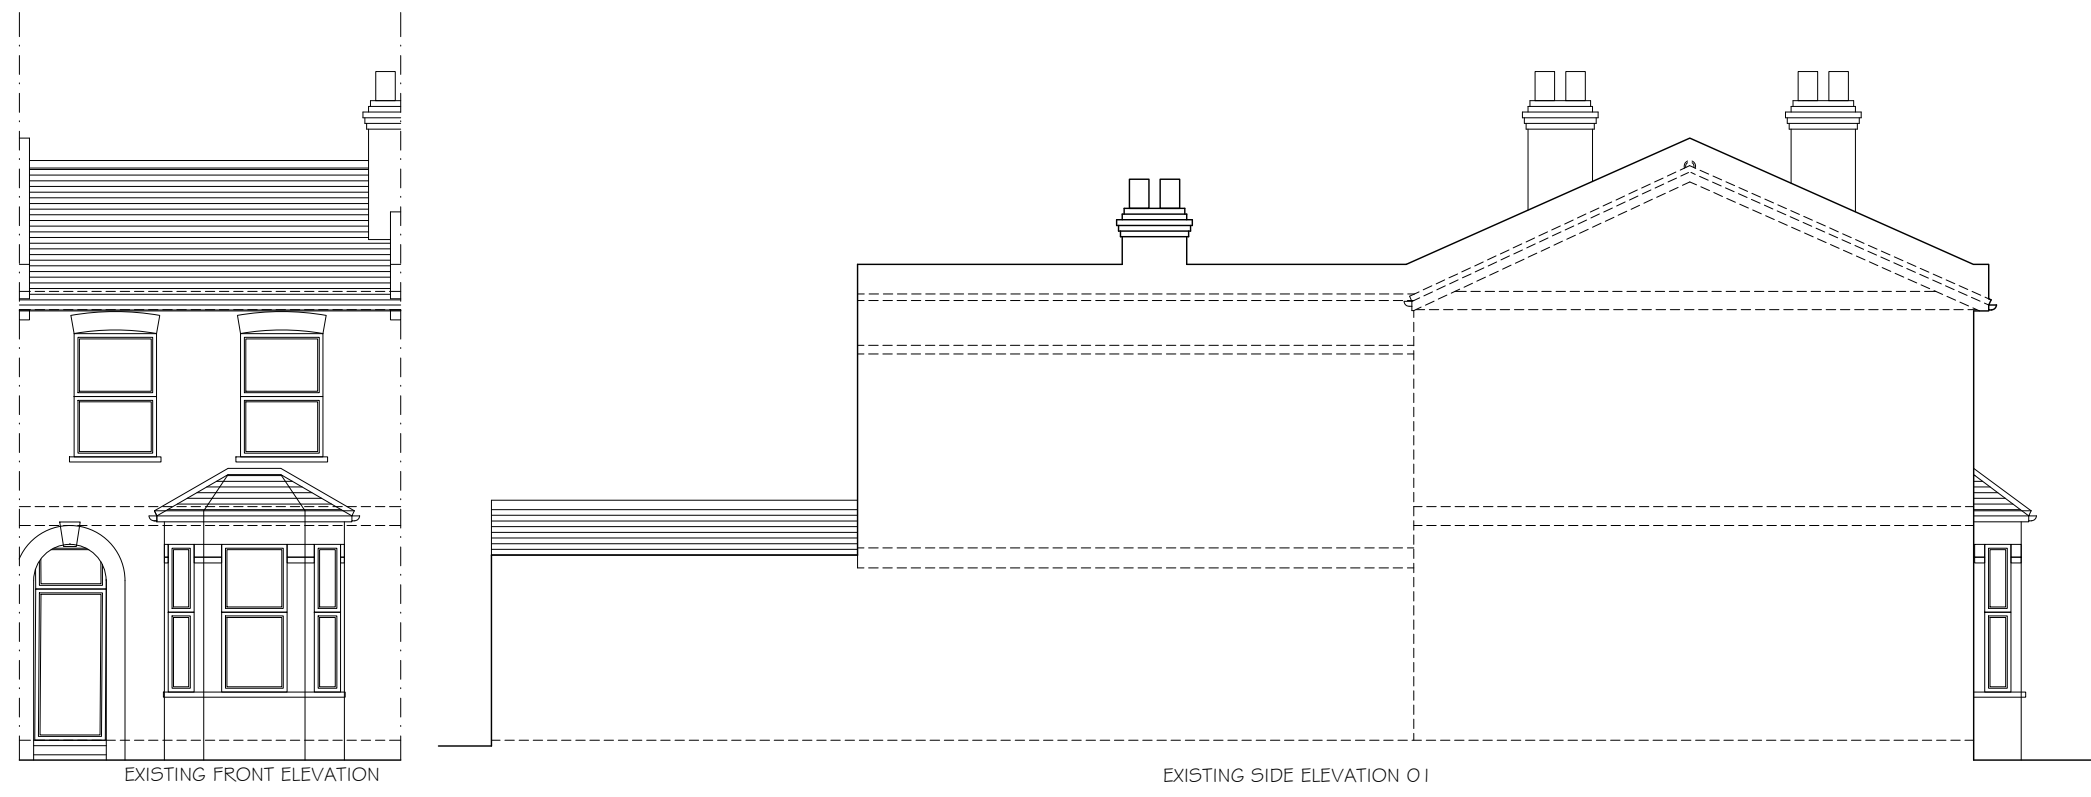

EXISTING 1:50

0m .5m 1m 2m 3m 4m 5m
SCALE BAR IN METERS

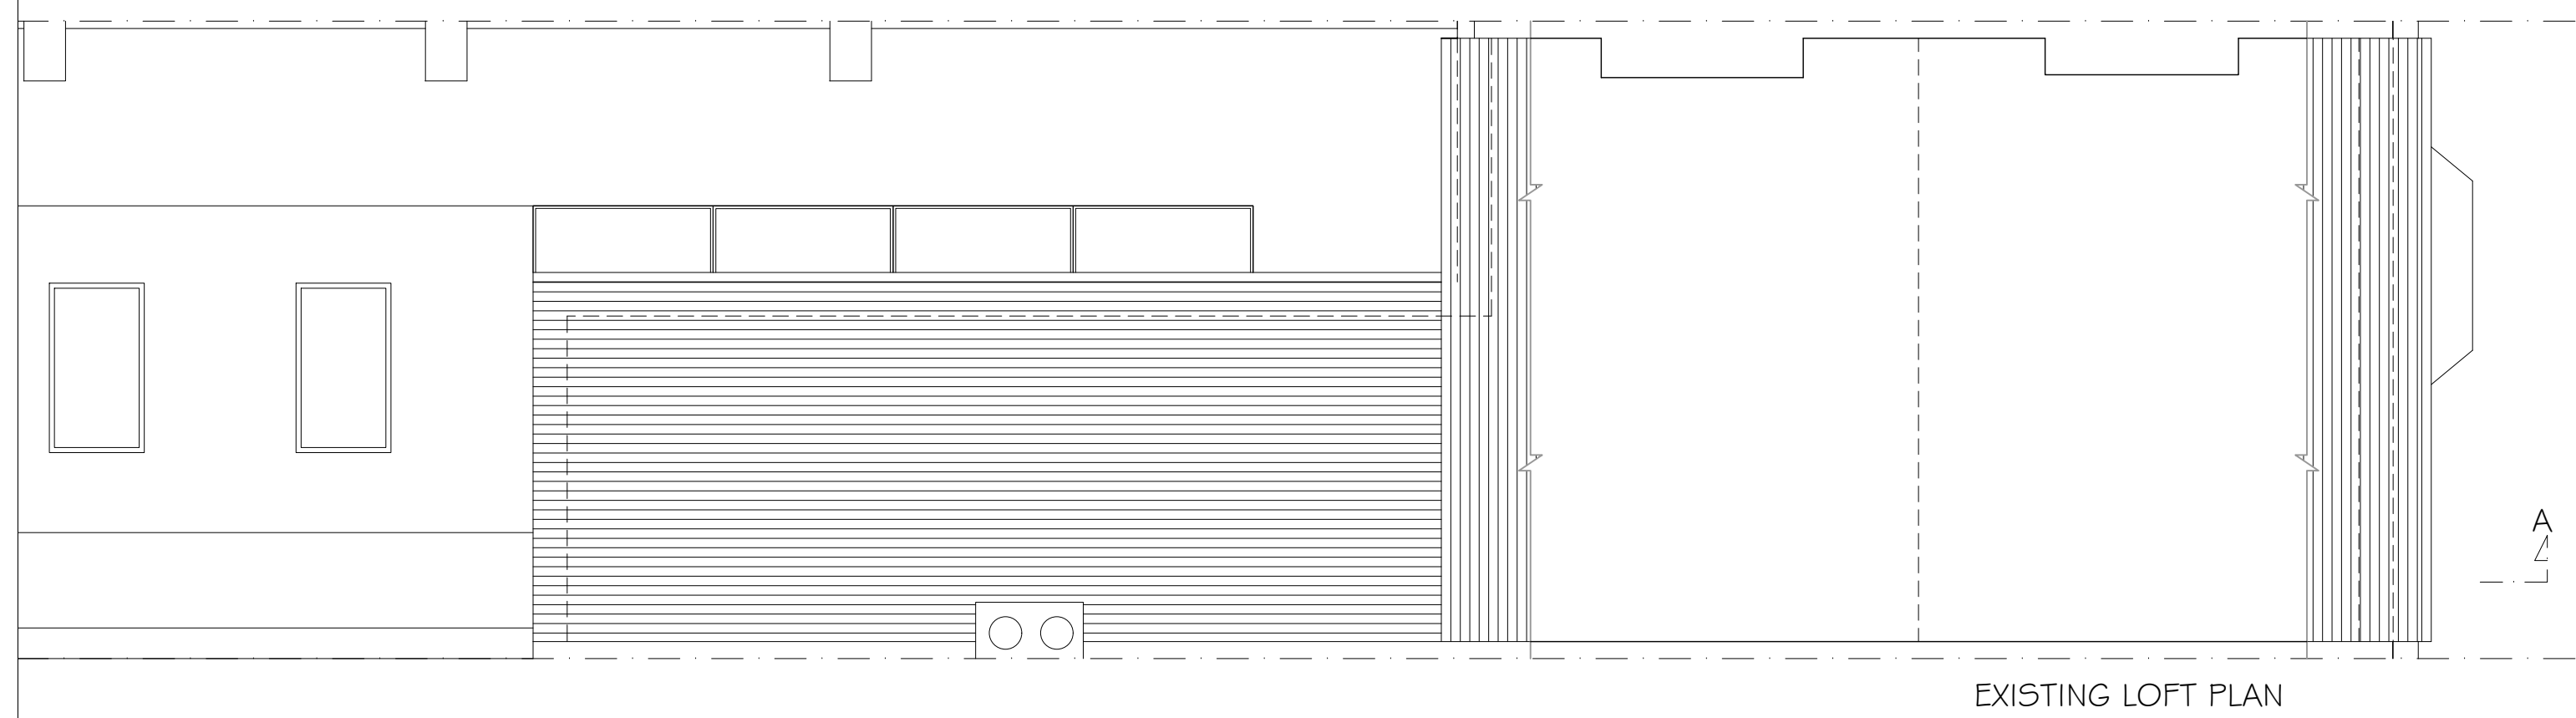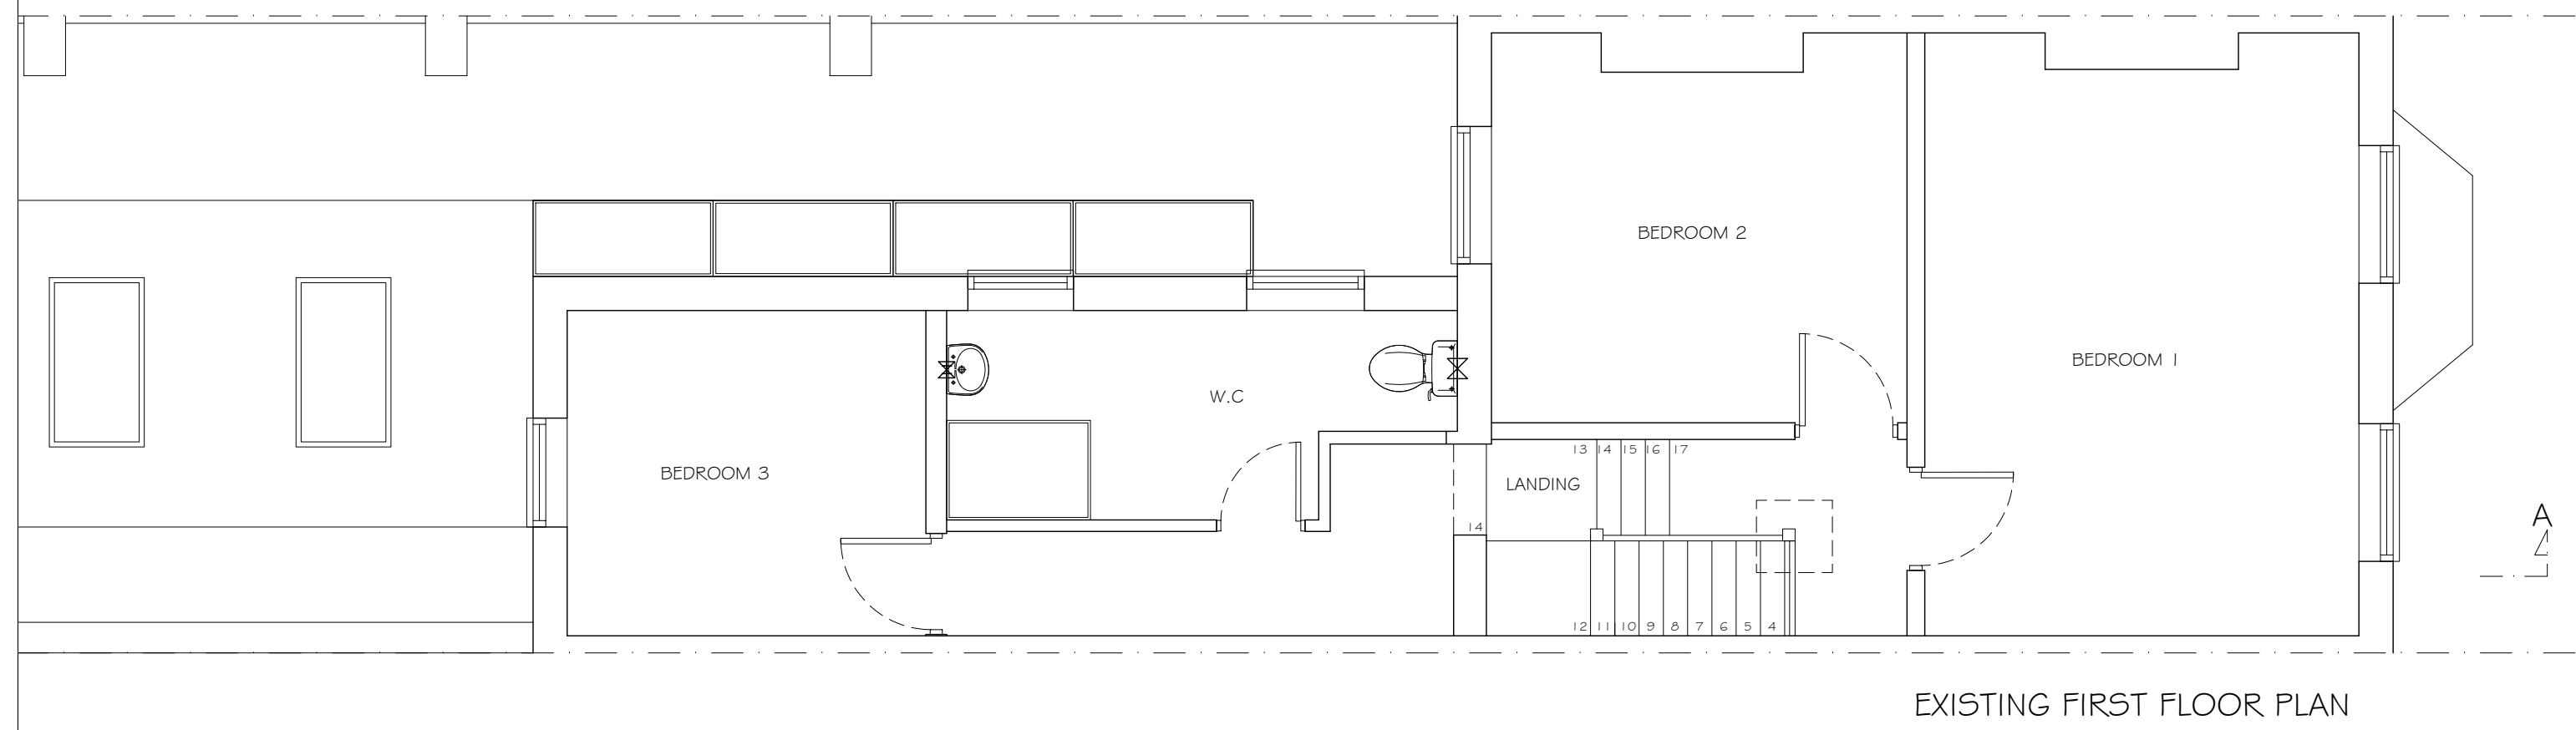

studio
136 architects
© The Broadway, Wembley, Middlesex, HA9 6JT
Tel/Fax: 020 8907 7131 e-mail: info@studio136.co.uk

Project
LOFT CONVERSION AT
149 Hollydale Road
LONDON
SE15 2TF

Client
Mr Donovan
149 Hollydale Road
LONDON
SE15 2TF

Drawing Title
EXISTING PLANS
SECTION & ELEVATIONS

Scale 1:100 / 1:50 @ A1	Drawn MARCH 2022	Checked --	Authorised --
----------------------------	---------------------	---------------	------------------

Drawing Number ST_MAR22_149 HOL_001	Rev B
--	----------