


Boundary Wall Detail
1.3m high, 215mm wide wall with Half round brick coping.

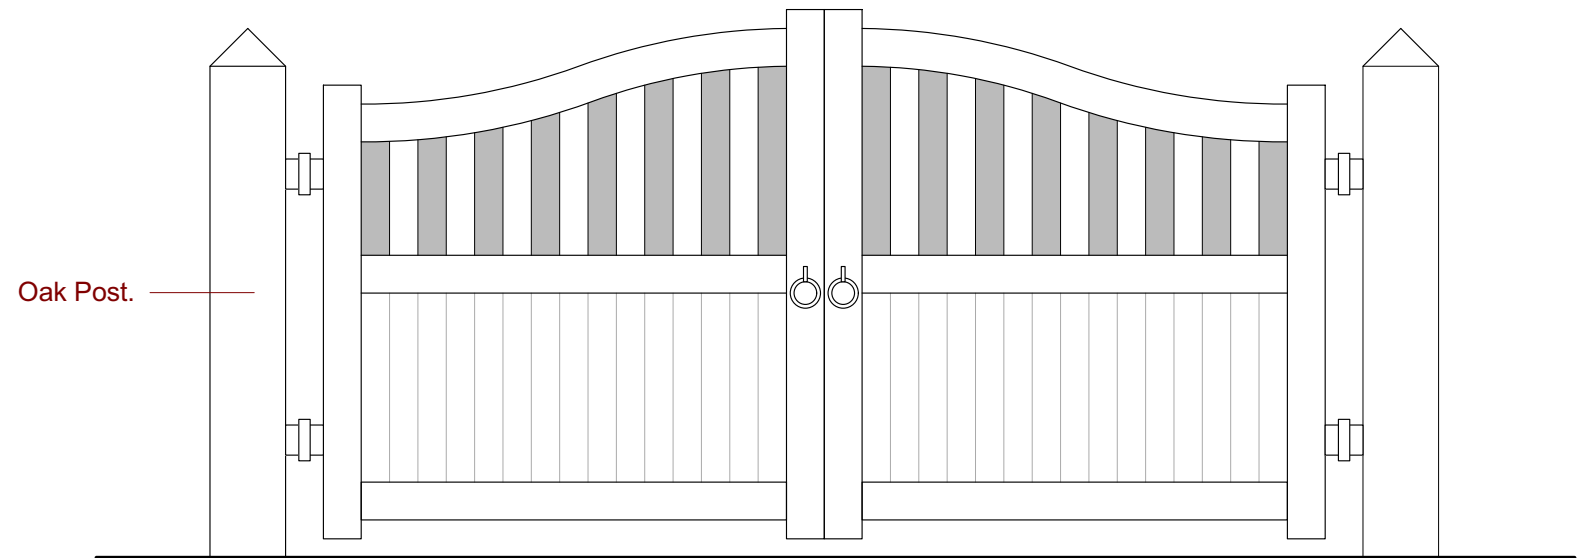

New timber access gate
Approx. 1.5m high, oak posts and gates

Contractor is responsible for all setting out and must check dimensions on site before work is put in hand. Written dimensions only to be taken, this drawing must not be scaled. JAP Architects to be immediately notified of suspected omissions or discrepancies. ©

| Revisions | |
|-----------|--|
| | |
| | |
| | |
| | |

| Revisions | |
|-----------|--|
| | |
| | |
| | |
| | |

J.A.P. Architects
Market Hill, Clare, Suffolk CO10 8NN
T: 01787 279490
E: enquiries@japarchitects.co.uk
W: www.japarchitects.co.uk

J.A.P. Architects
RIBA

| | | | |
|-------------|--|------|-----------|
| Project | Proposed works at North Lodge, Whepstead, Suffolk for Mr Jump. | | |
| Title | Wall and Gate details | | |
| Scale | 1 : 20 @ A3 | Date | May 2022 |
| Drawing No. | 20003-09 | | Revisions |
| | | | |
| | | | |