


EXISTING STREET SCENE

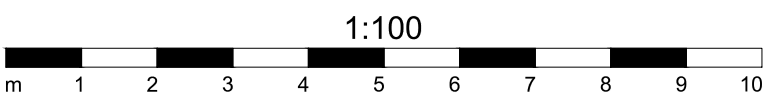


NOTES.

THIS DRAWING IS COPYRIGHT.


THE DRAWING IS NOT TO BE USED FOR CONSTRUCTION UNLESS MARKED FOR CONSTRUCTION.

THE CONTRACTOR IS RESPONSIBLE FOR ALL DIMENSIONS AND THE CORRECT SETTING OUT ON SITE. ONLY FIGURED DIMENSIONS ARE TO BE USED, IF IN DOUBT ASK.

ALL MATERIALS AND WORKMANSHIP TO COMPLY WITH THE CURRENT BRITISH STANDARDS AND CODES OF PRACTICE.

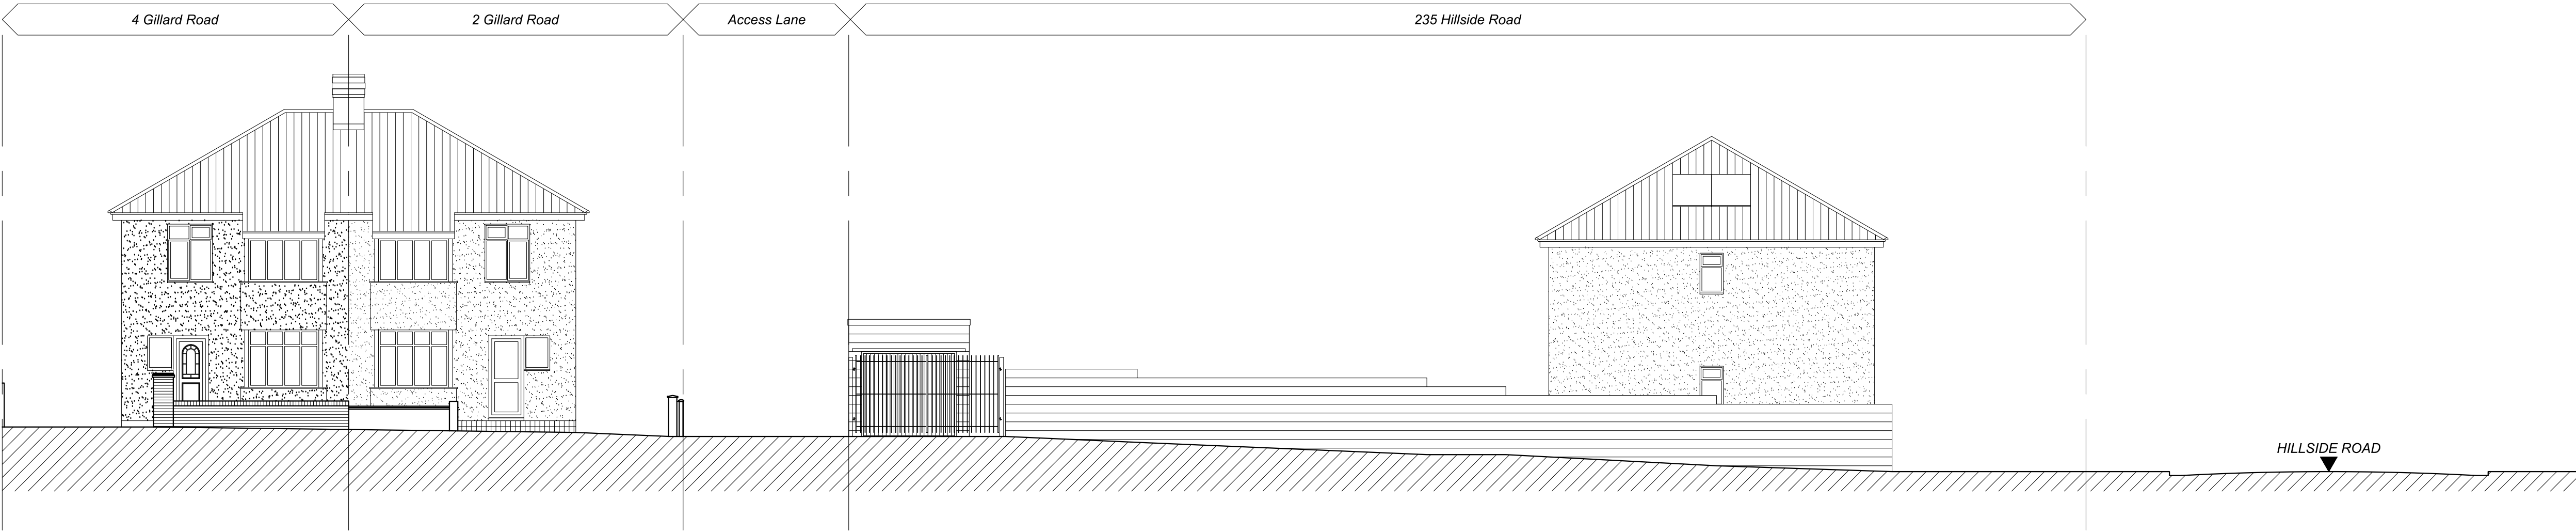


PROPOSED STREET SCENE

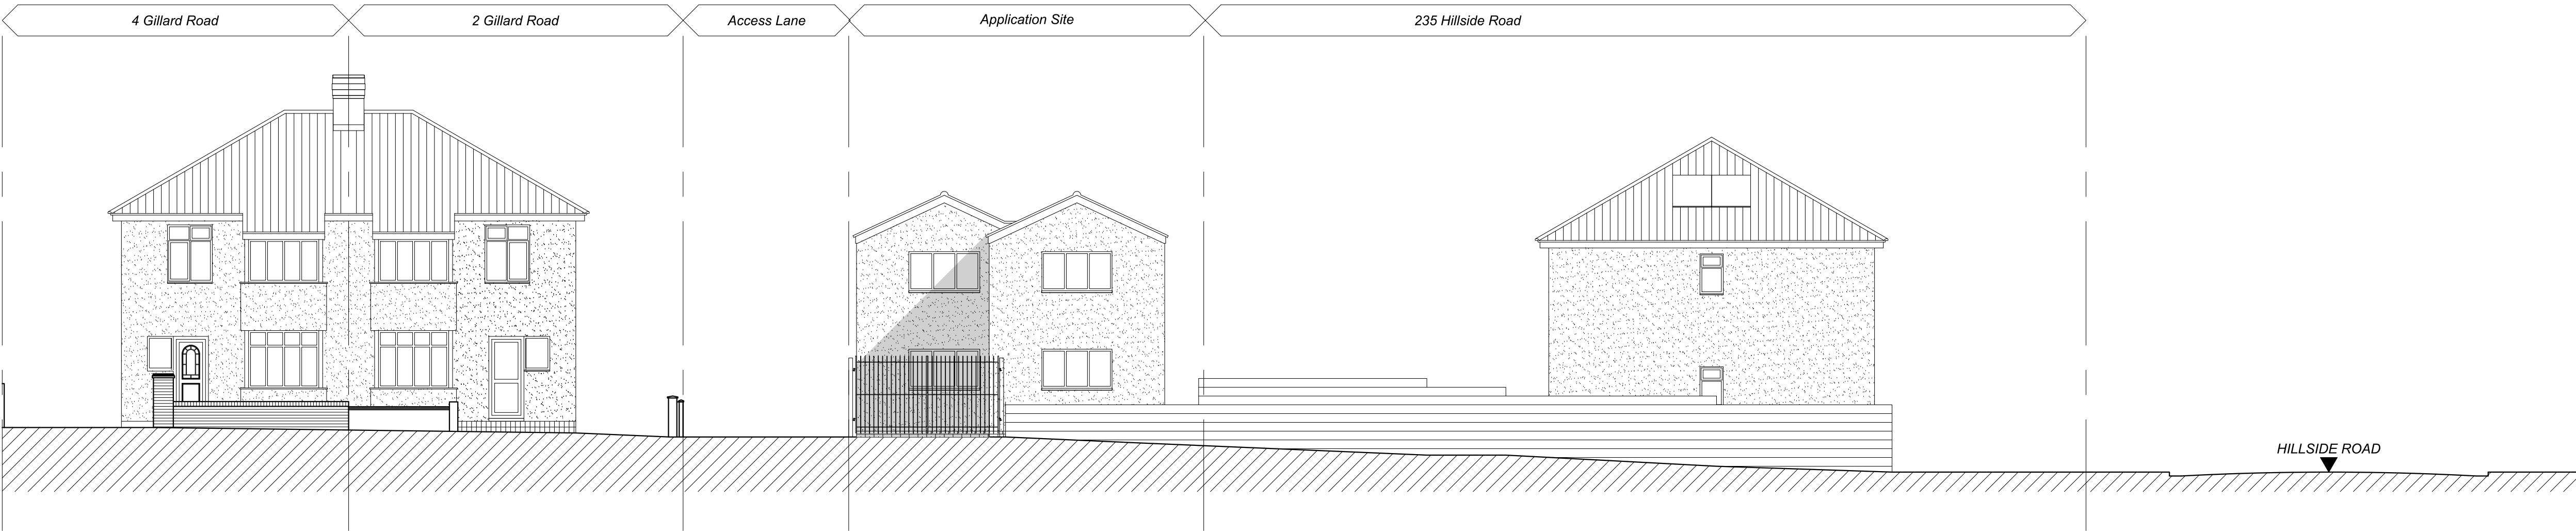

Rev. Date. Description

**P.J.Orchard** B Arch RIBA  
Chartered Architect  
9 West Hill Gardens  
Portishead  
North Somerset  
BS20 6LJ  
Tel /Fax: 01275 847 190

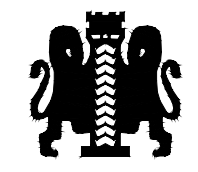

Project

**235 HILLSIDE ROAD**  
**ST GEORGE**  
**BRISTOL**  
**BS5 7PX**

Drawing Title

**NEW DETACHED DWELLING**  
**EXISTING AND PROPOSED**  
**STREET SCENES**

|            |                |
|------------|----------------|
| Scale      | Job Number     |
| 1:100@A1   | .              |
| Date       | Drawing Number |
| 08.04.2022 | PL06           |
| Drawn      | Checked        |
| PB         | PJO            |