



E1

Datum Line : 132.500


E2



E3

Datum Line : 132.500


E4

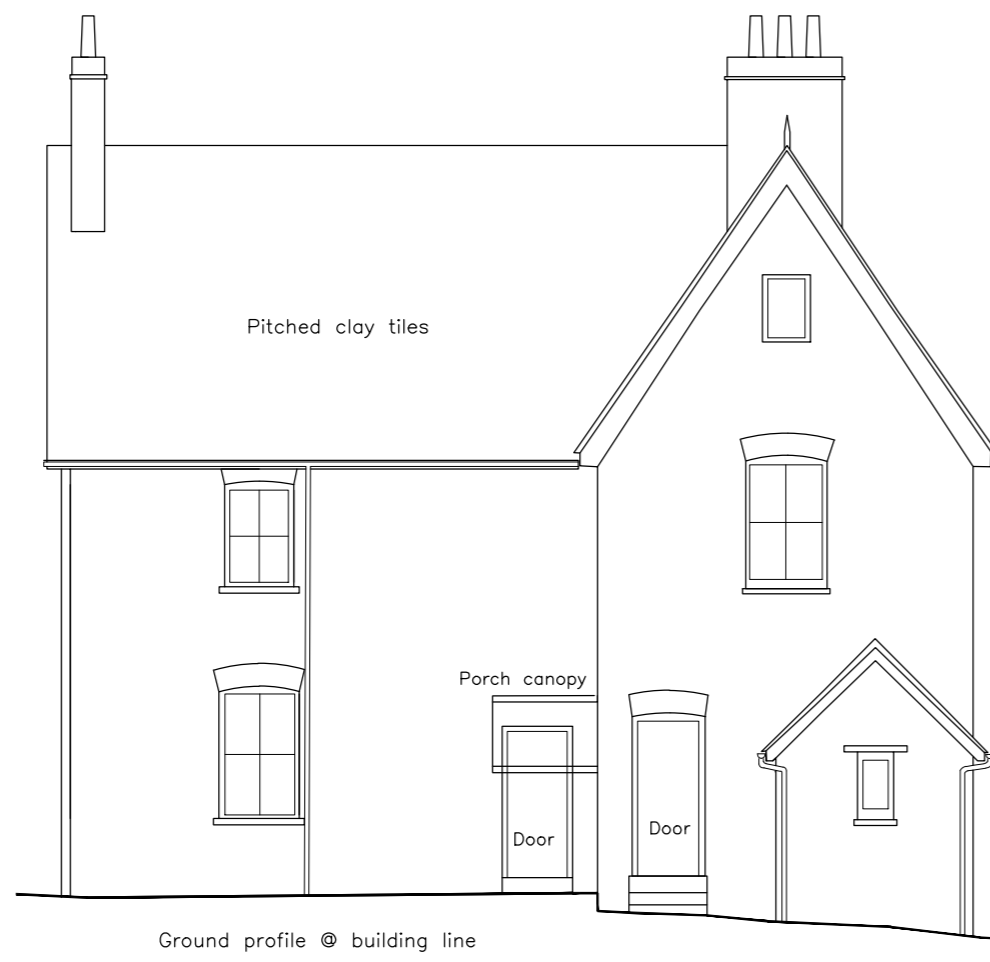

E5

Datum Line : 132.500


E6

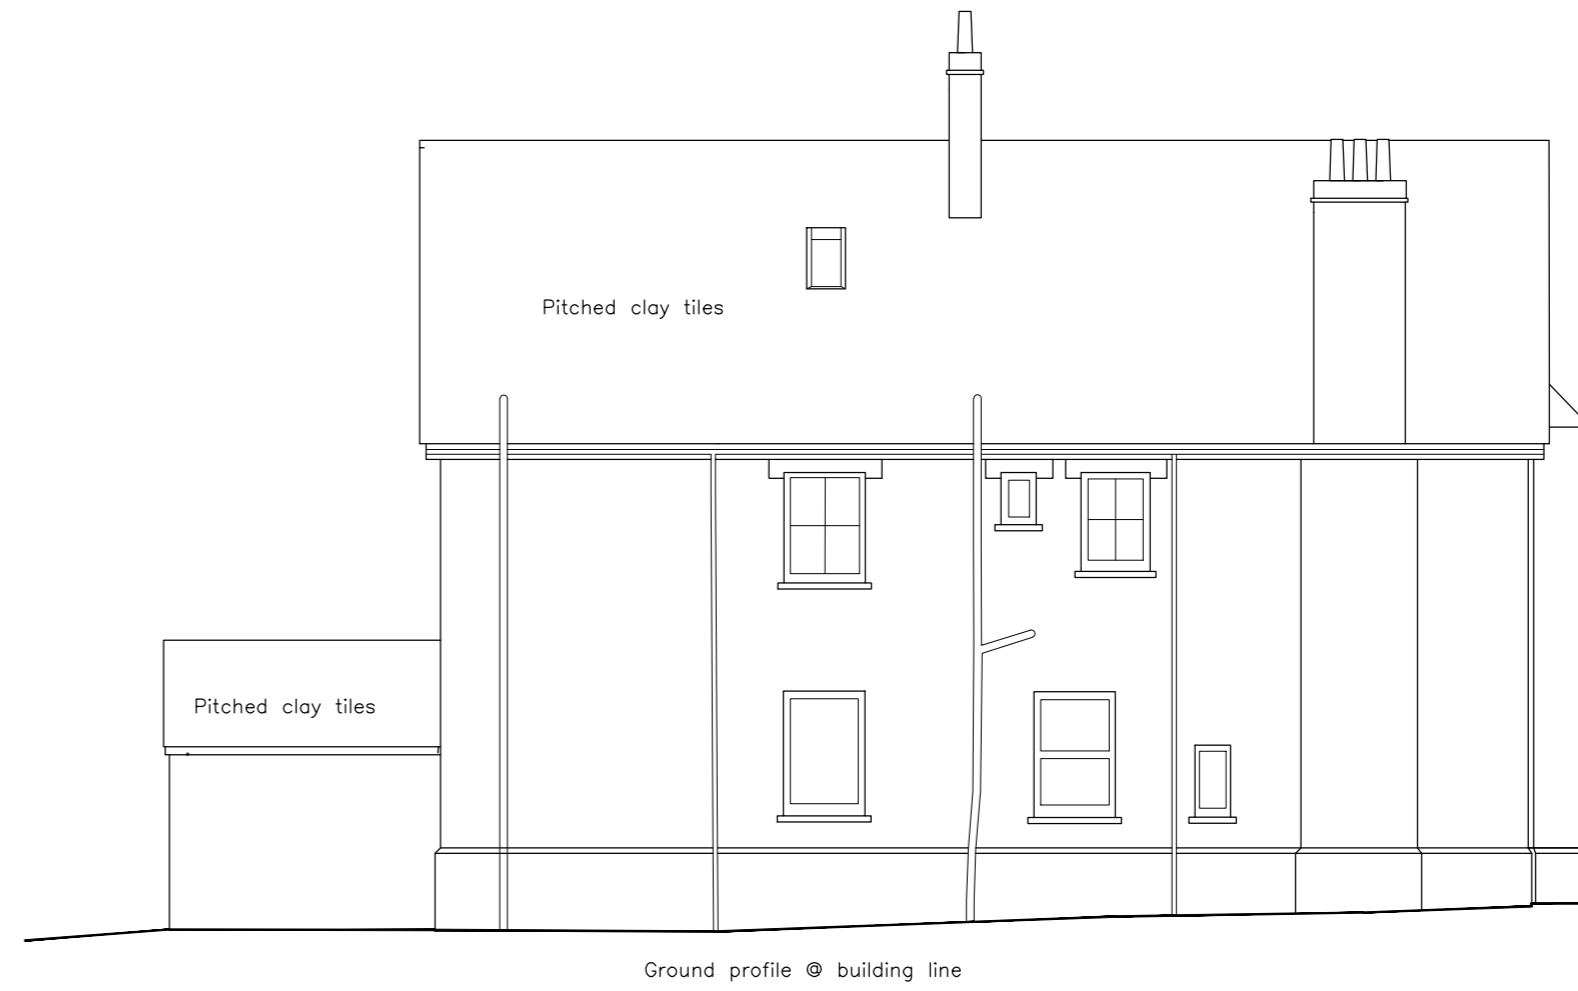

E7

Datum Line : 132.500

E8

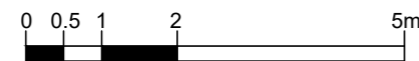

revision	description	date	drawn
0	architecture		
1	urban design		
2	graphic design		
3	site:		Lower Spring Grove Farm, Mursley
4	title:		Existing Elevations
5	scheme:		Alterations
6	scale:	1:100 @ A2	
7	date:	Feb'22	
8	drawn:	GLH	
9	approved:	FP	
drawing number:		0 4 2 2 - E 2	

PROJECT DESIGN STUDIO Ltd  
The Old Parsonage,  
Bedford Street,  
Woburn, MK17 9QL

T: 01525 292577  
F: 01525 292588  
E: admin1@projectdesignstudio.co.uk  
www.projectdesignstudio.co.uk

© COPYRIGHT OF PROJECT DESIGN STUDIO LTD.