


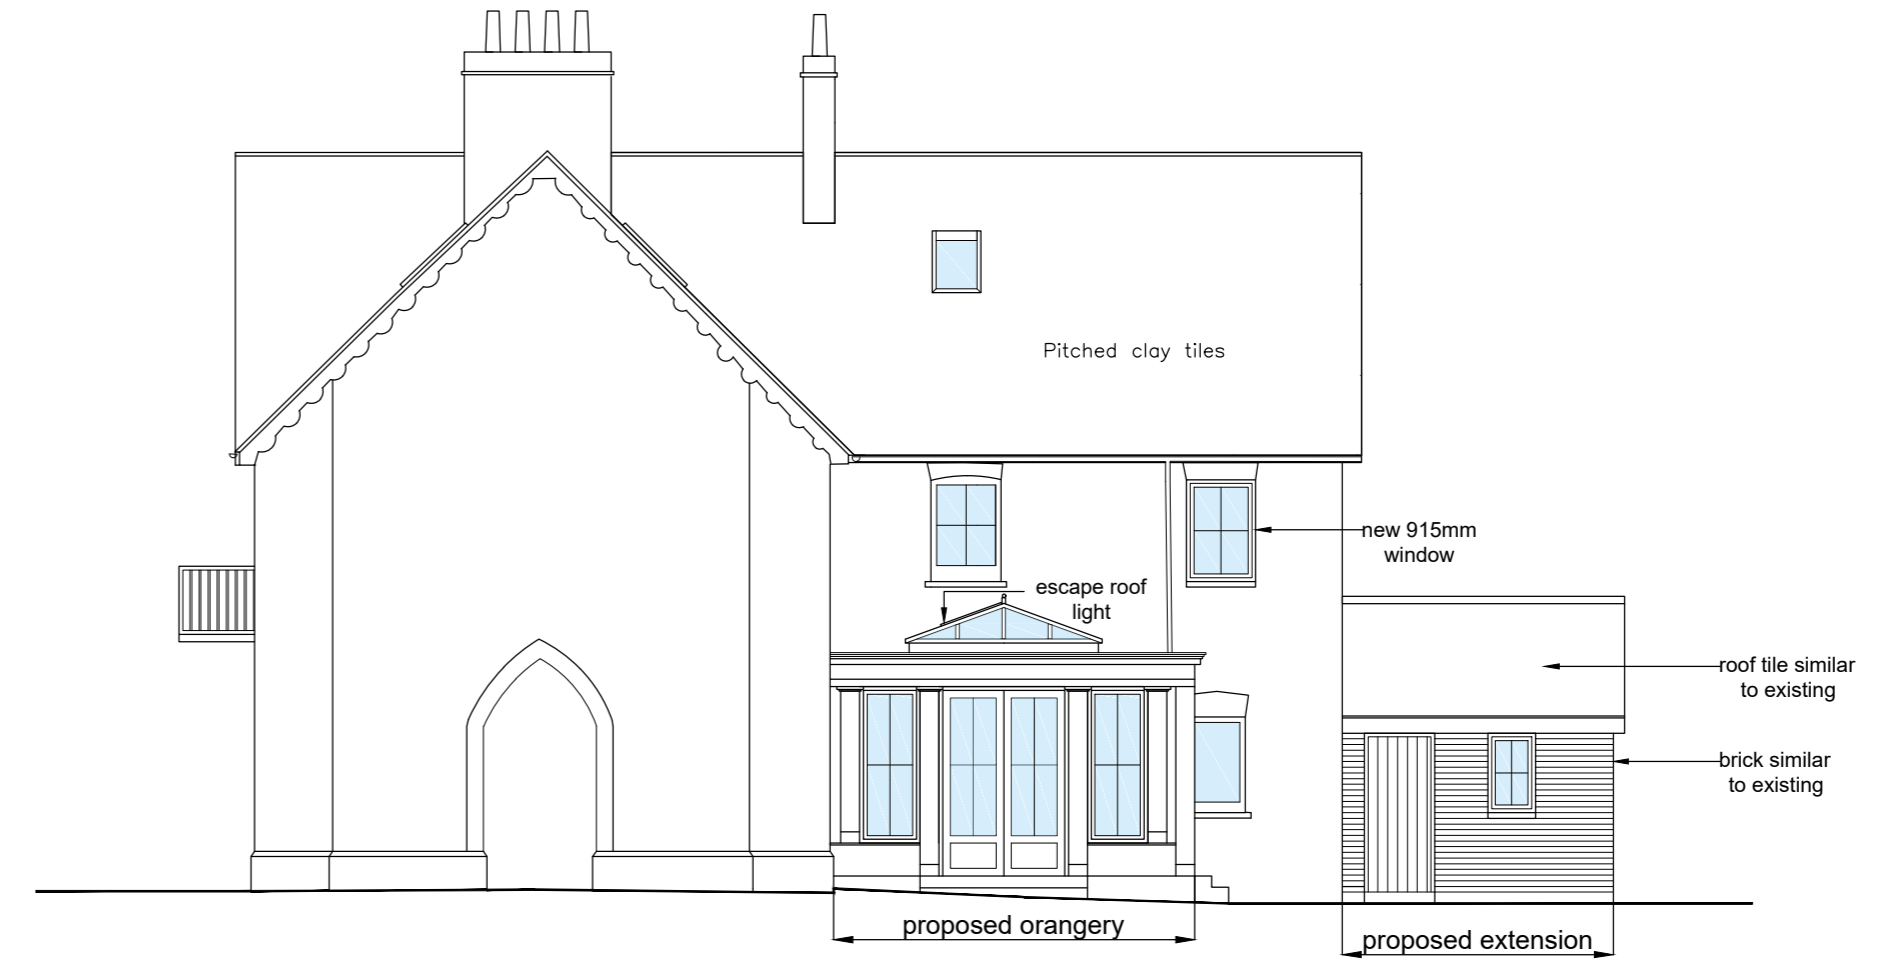

E1

Datum Line : 132.500


E2



E3

Datum Line : 132.500


E4

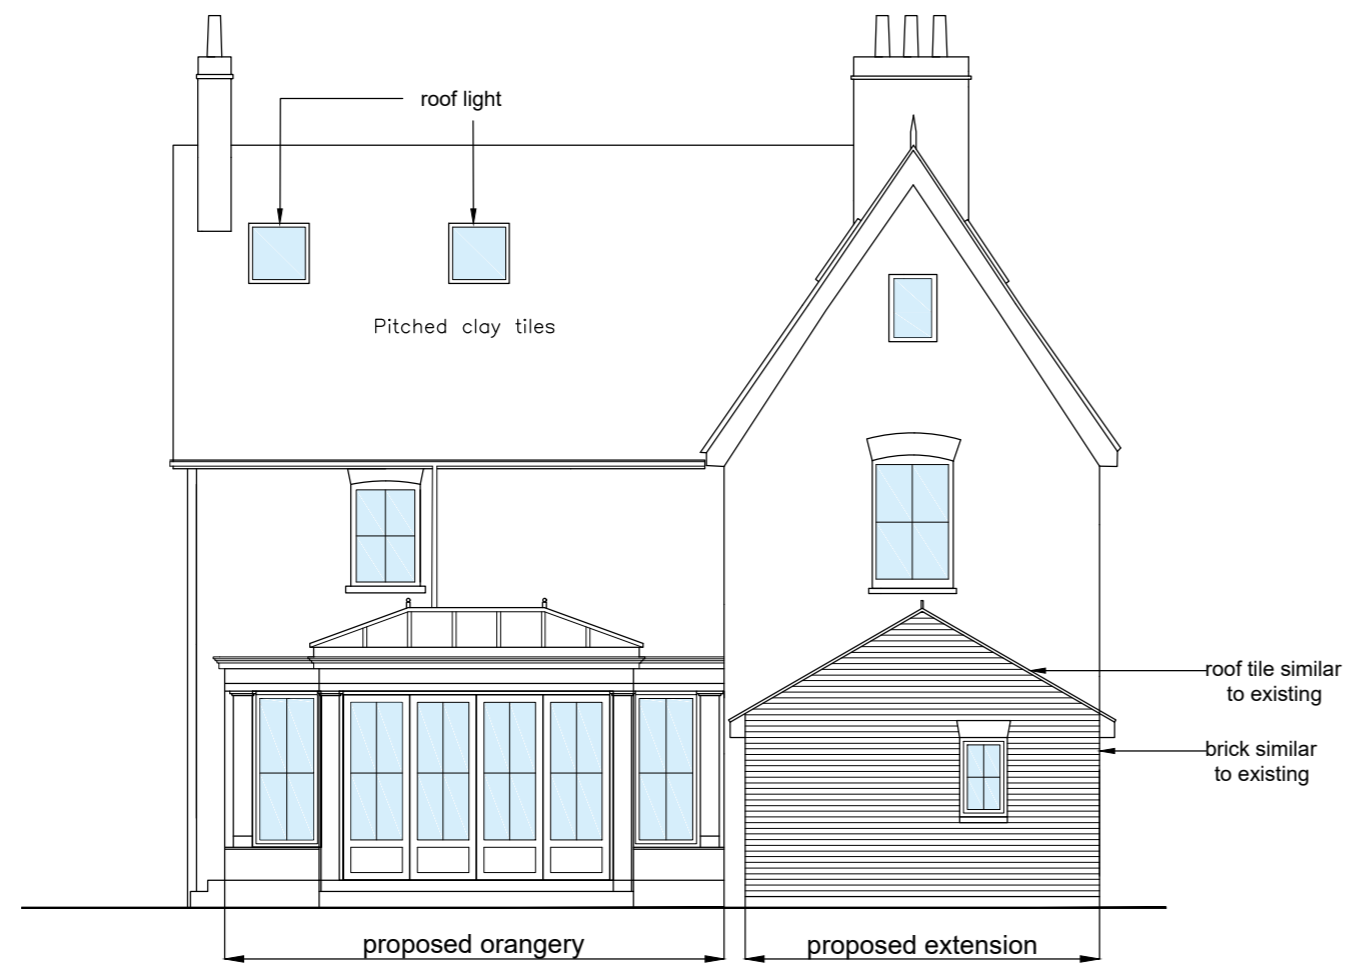

E5

Datum Line : 132.500

E6

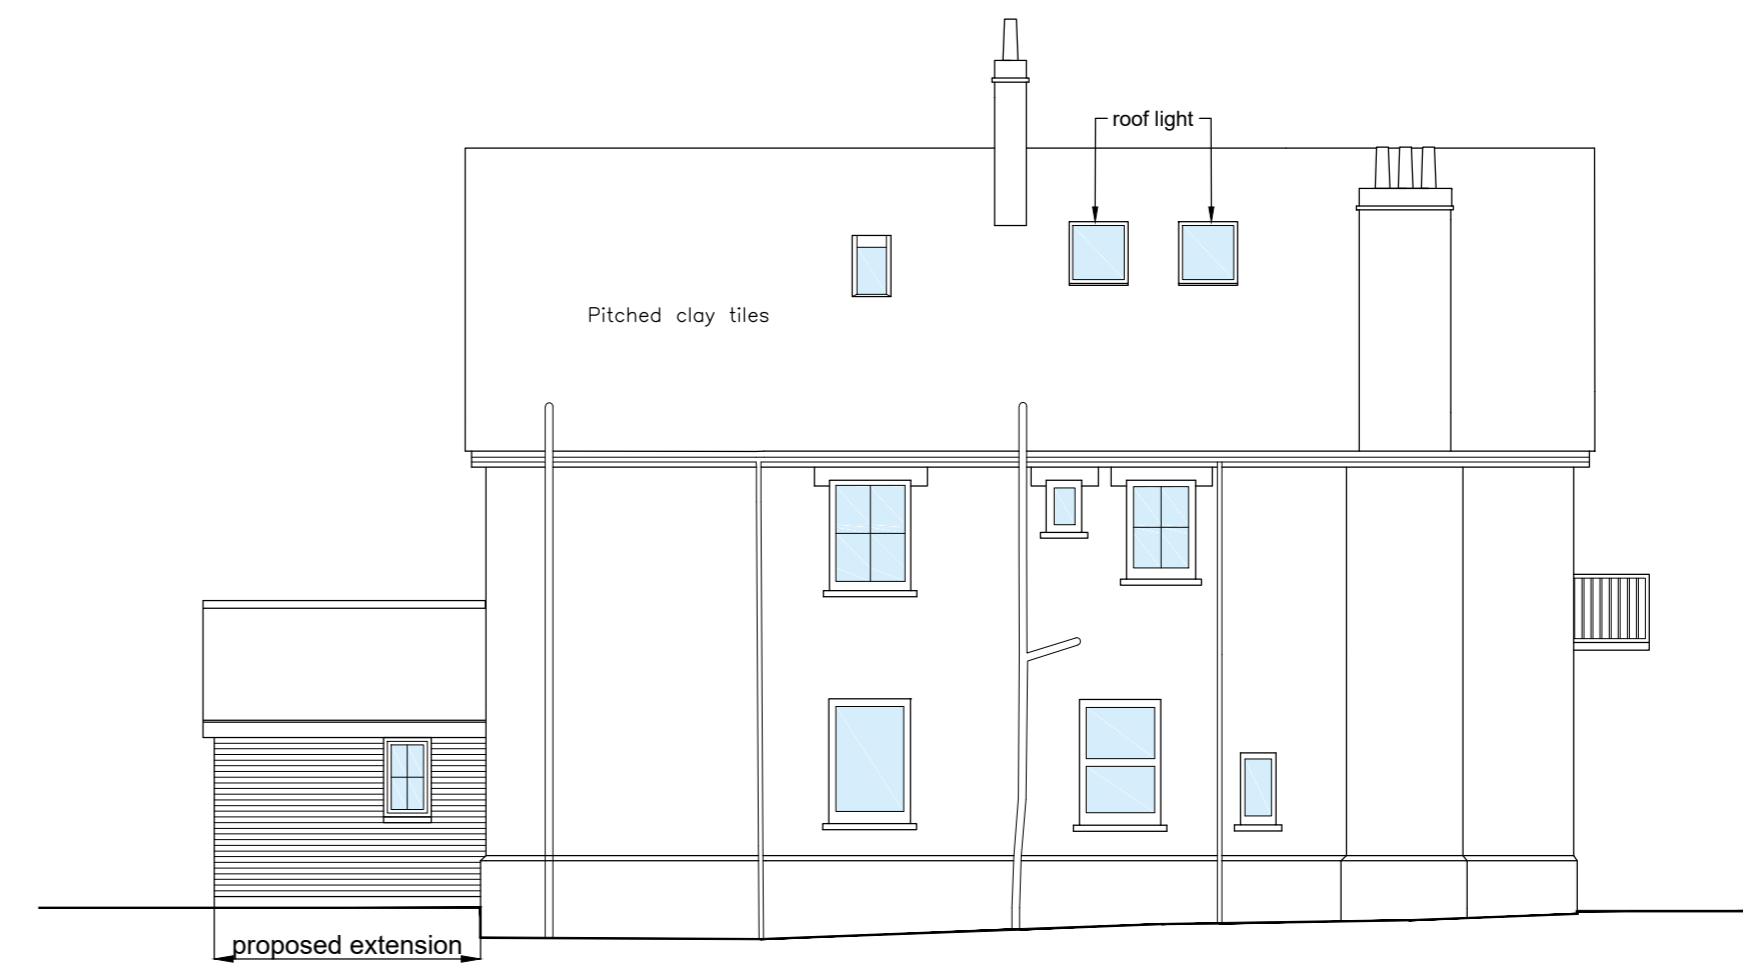

E7

Datum Line : 132.500

E8



revision	description	date	drawn
□ architecture	□ urban design	□ graphic design	□ site:

Lower Spring Grove Farm, Mursley

title: Proposed Elevations

scheme: Extension & Alterations

scale: 1:100 @ A2 date: April'22 drawn: GLH approved: FP

PROJECT DESIGN STUDIO Ltd
The Old Parsonage,
Bedford Street,
Woburn, MK17 9QL

T: 01525 292577
F: 01525 292588
E: admin1@projectdesignstudio.co.uk
www.projectdesignstudio.co.uk

drawing number: 0 4 2 2 - P 2

© COPYRIGHT OF PROJECT DESIGN STUDIO LTD.