


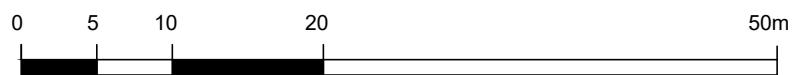

Site Boundary



SURVEY SOLUTIONS

LAND SURVEYING
BUILDING SURVEYING
UNDERGROUND SURVEYING
SITE ENGINEERING
MONITORING

0845 040 5969
survey-solutions.co.uk

PERKINS BARFORD GOSWOLDY GLENDAY LINDOAL BRIDGEMASTER THORNTON NORTHANTS

revision	description	date	drawn
0	architecture		
	urban design		
	graphic design		
	site: Lower Spring Grove Farm, Mursley		
	title: Block Plan		
	scheme: Alterations		
	scale: 1:500 @ A3	date: Feb'22	drawn: GLH approved: FP



Project Design Studio Ltd

PROJECT DESIGN STUDIO Ltd
The Old Parsonage,
Bedford Street,
Woburn, MK17 9QL

T: 01525 292577
F: 01525 292588
E: admin1@projectdesignstudio.co.uk
www.projectdesignstudio.co.uk

drawing number:

0 4 2 2 - L 2

© COPYRIGHT OF PROJECT DESIGN STUDIO LTD.