



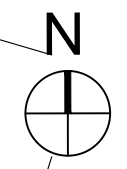

SCALE 1:500

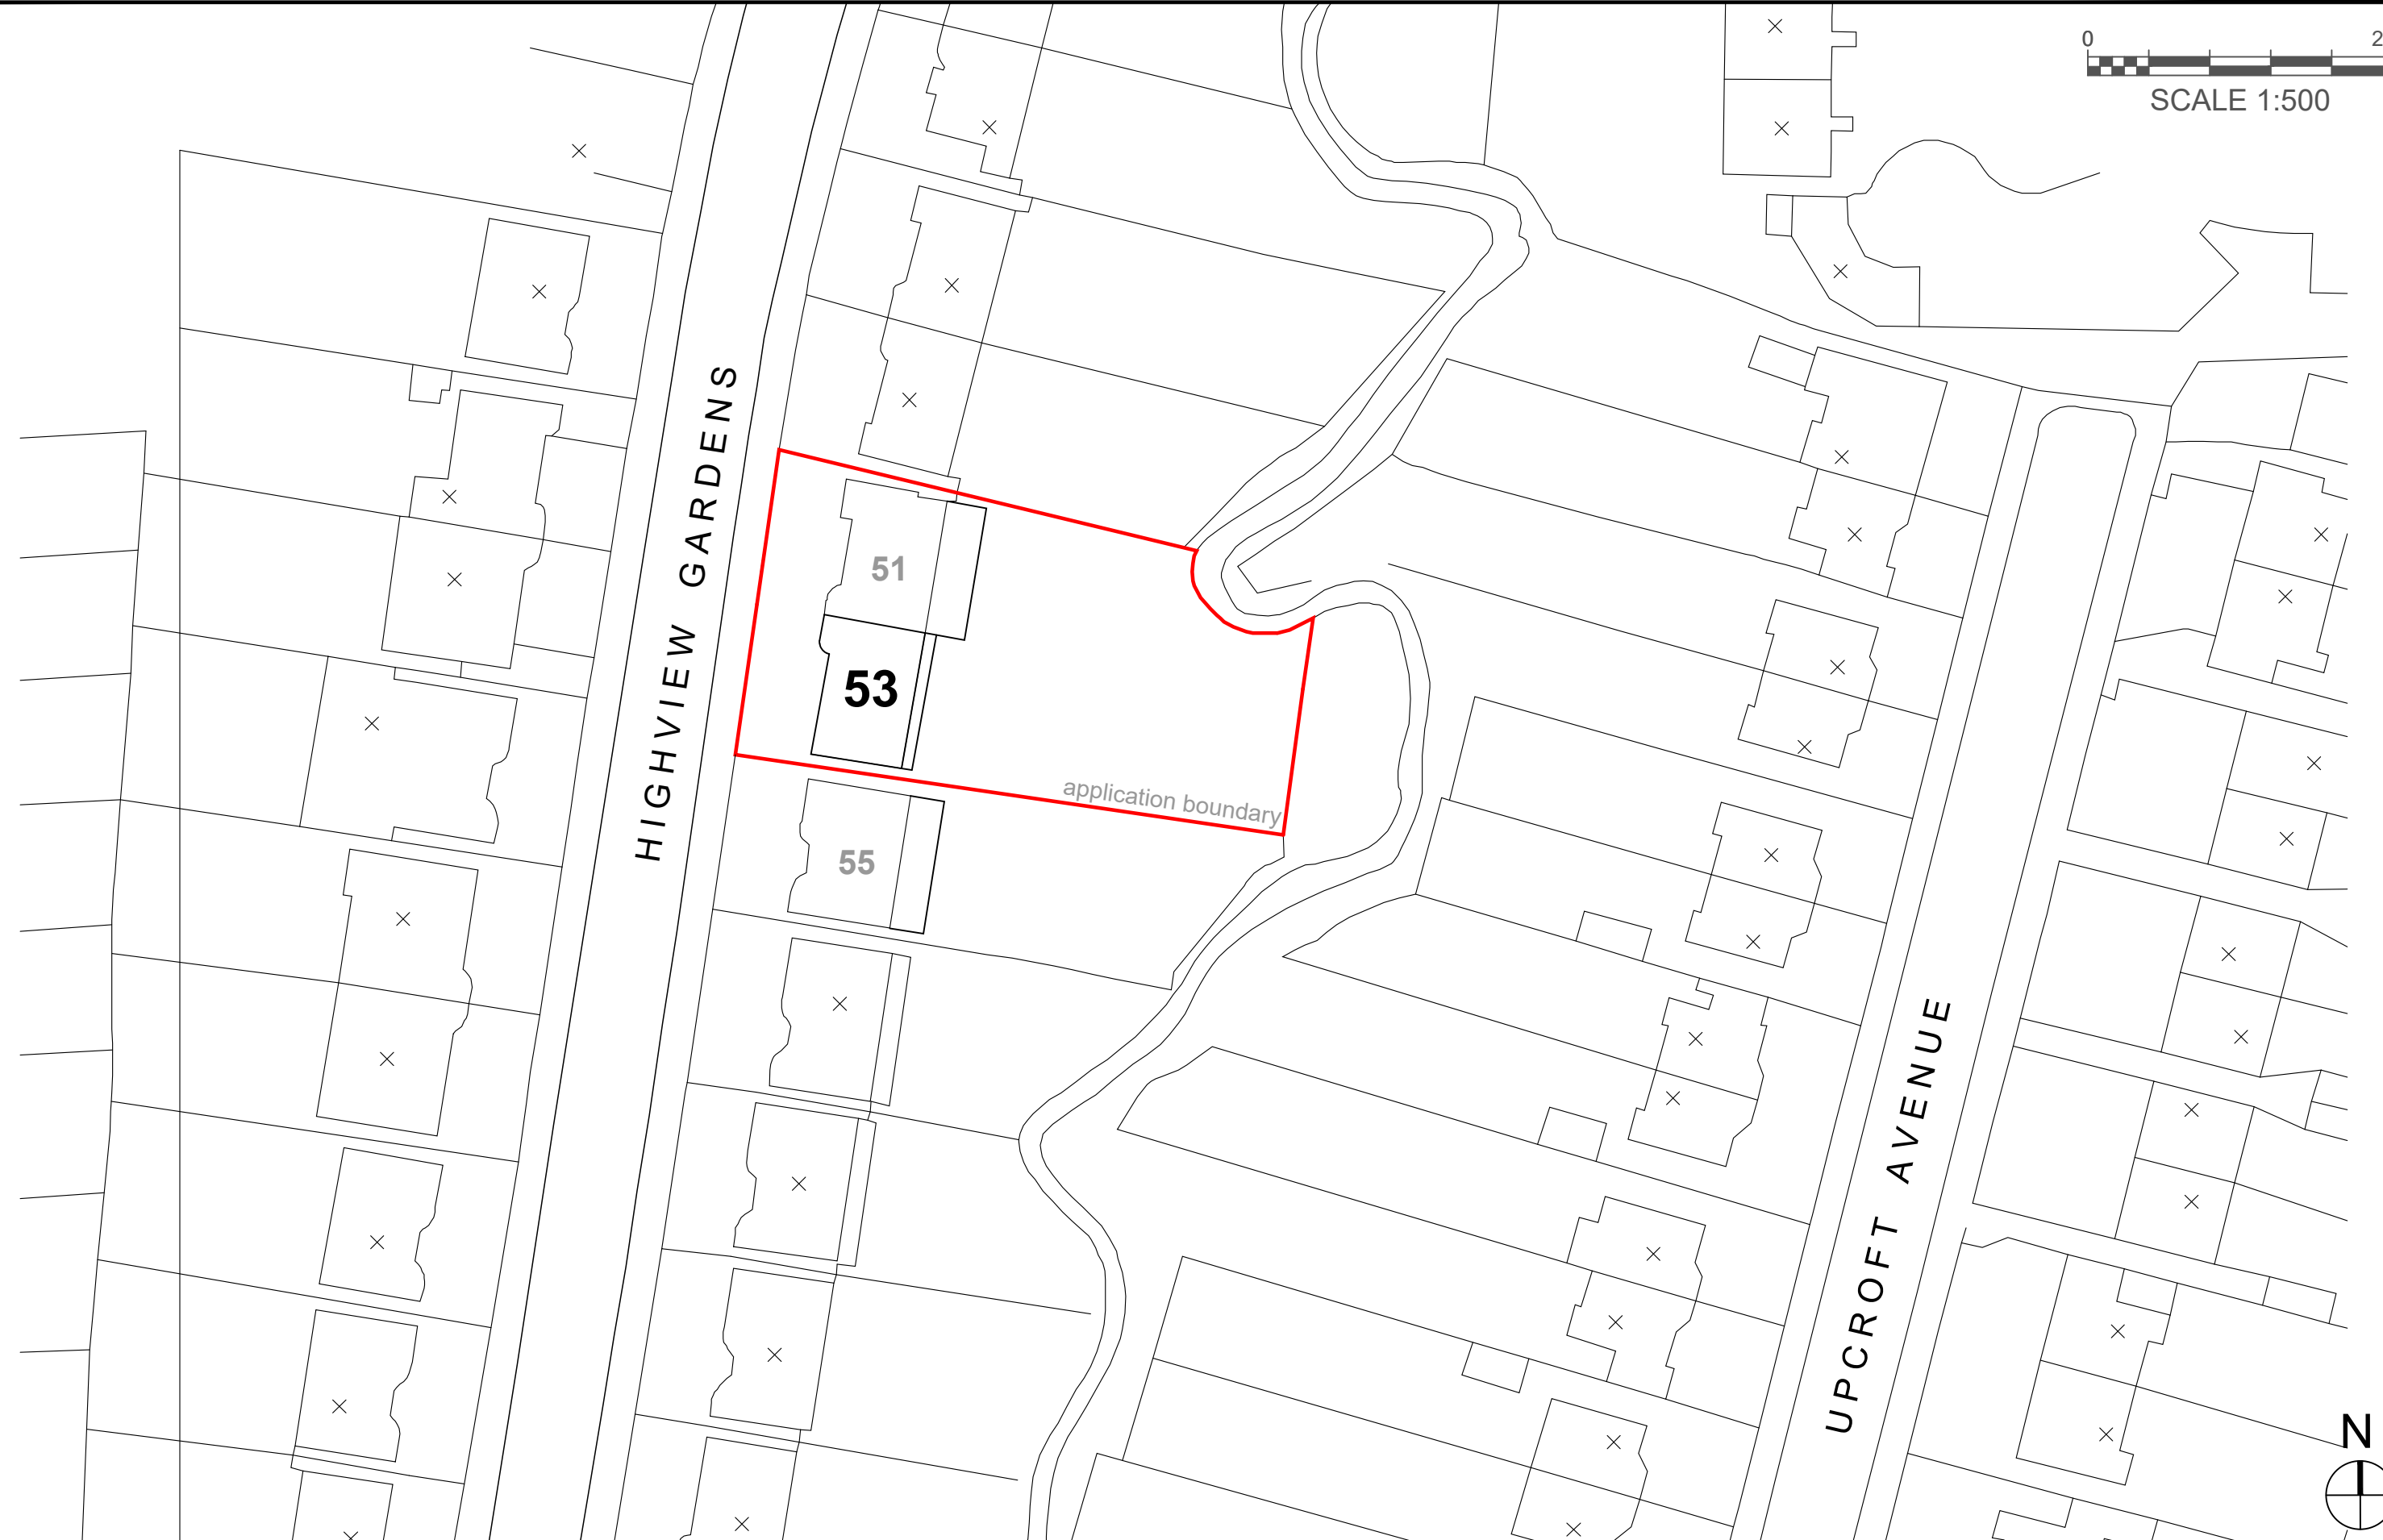

REV	DESCRIPTION	BY	DATE
C	CLIENT AMENDMENTS	MN	09.02.22
B	SECOND ISSUE	MN	28.01.22
A	FIRST ISSUE	MN	25.01.22



**HOWARD & SEDDON A.R.I.B.A.  
CHARTERED ARCHITECTS**  
64 WASHWAY ROAD  
SALE, CHESHIRE, M33 7RE  
TEL No. 0161 - 973 8296  
FAX No. 0161 - 962 3485  
E-MAIL : ADMIN@HOWARDANDEDDON.CO.UK

**PROJECT**  
PROPOSED ALTERATIONS AND CONVERSION OF  
EXISTING BUNGALOW TO 2 NO. HOUSES 53  
HIGHVIEW GARDENS EDGEWARE HA8 9UD

**CLIENT**  
BROOMSTANLEY INVESTMENTS LTD

**TITLE**  
OS LOCATION PLAN

<b>DRAWN</b> MN	<b>DRG No.</b> 15,122 01
<b>DATE</b> 09.02.22	
<b>SCALE</b> 1:500 X [A3]	<b>AMENDMENT</b> C