





SCALE 1:100

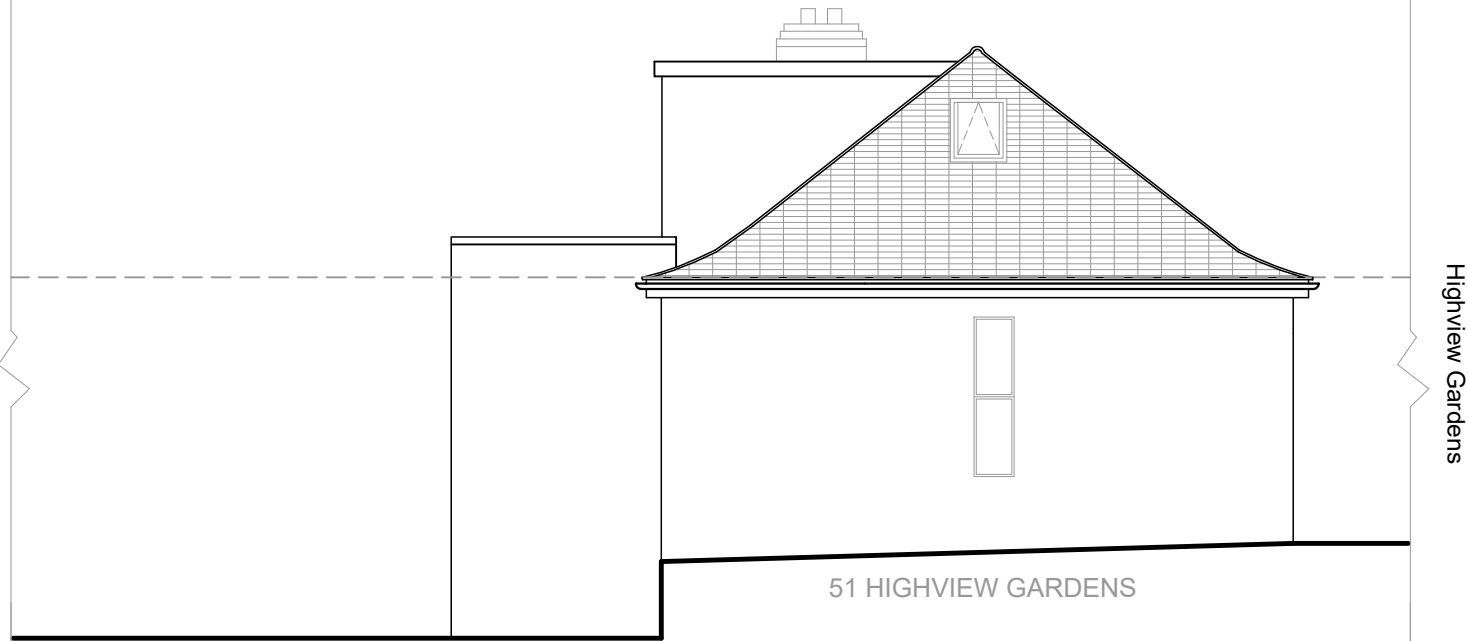

EXISTING SIDE ELEVATION
[1:100]

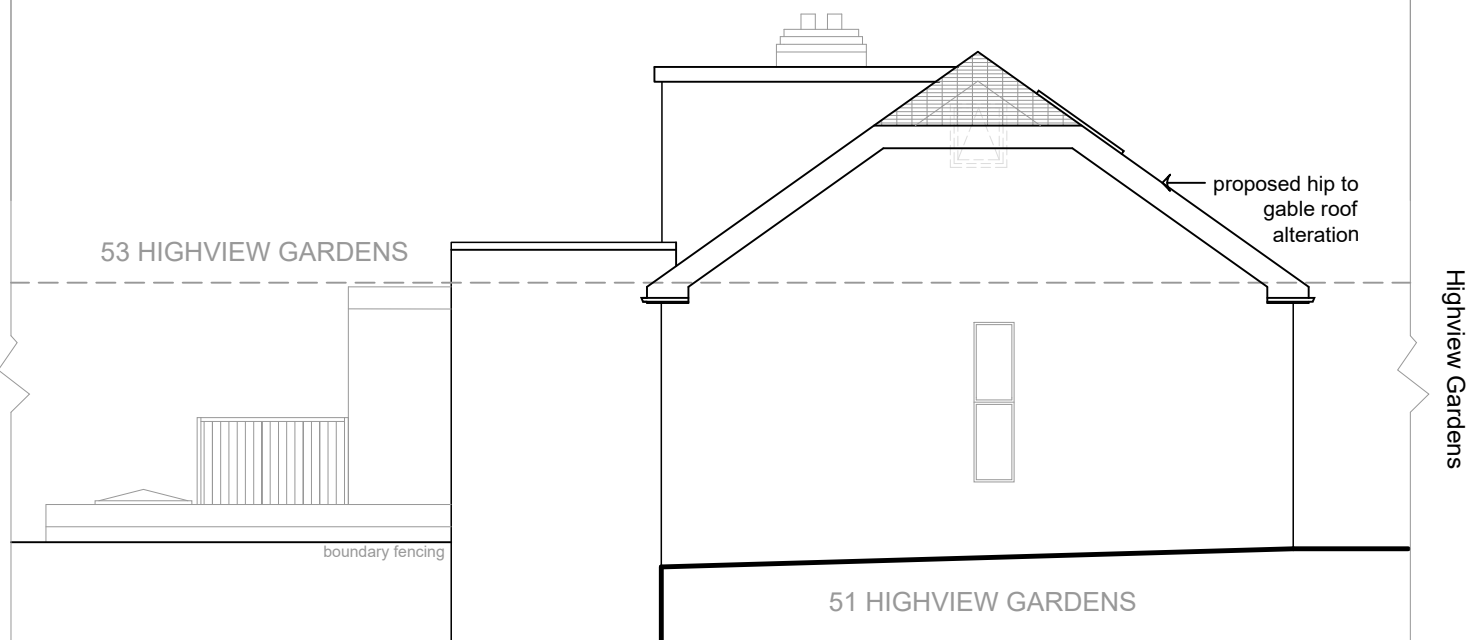

PROPOSED SIDE ELEVATION
[1:100]

				 <div>HOWARD & SEDDON A.R.I.B.A. CHARTERED ARCHITECTS 64 WASHWAY ROAD SALE, CHESHIRE, M33 7RE TEL NO. 0161 - 973 8296 FAX NO. 0161 - 962 3485 E-MAIL : ADMIN@HOWARDANDESDON.CO.UK</div>	PROJECT PROPOSED ALTERATIONS AND CONVERSION OF EXISTING BUNGALOW TO 2 NO. HOUSES 53 HIGHVIEW GARDENS EDGEWARE HA8 9UD	TITLE PROPOSED ROOF ALTERATION TO 51 AND 53 HIGHVIEW GARDENS SIDE ELEVATION	DRAWN MN	DRG No. 15,122 18
C	CLIENT AMENDMENTS	MN	09.02.22		DATE 17.02.22			
B	SECOND ISSUE	MN	28.01.22					
A	FIRST ISSUE	MN	25.01.22		SCALE 1:100 X [A3]	AMENDMENT C		
REV	DESCRIPTION	BY	DATE					