



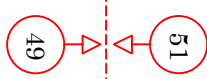


SCALE 1:100

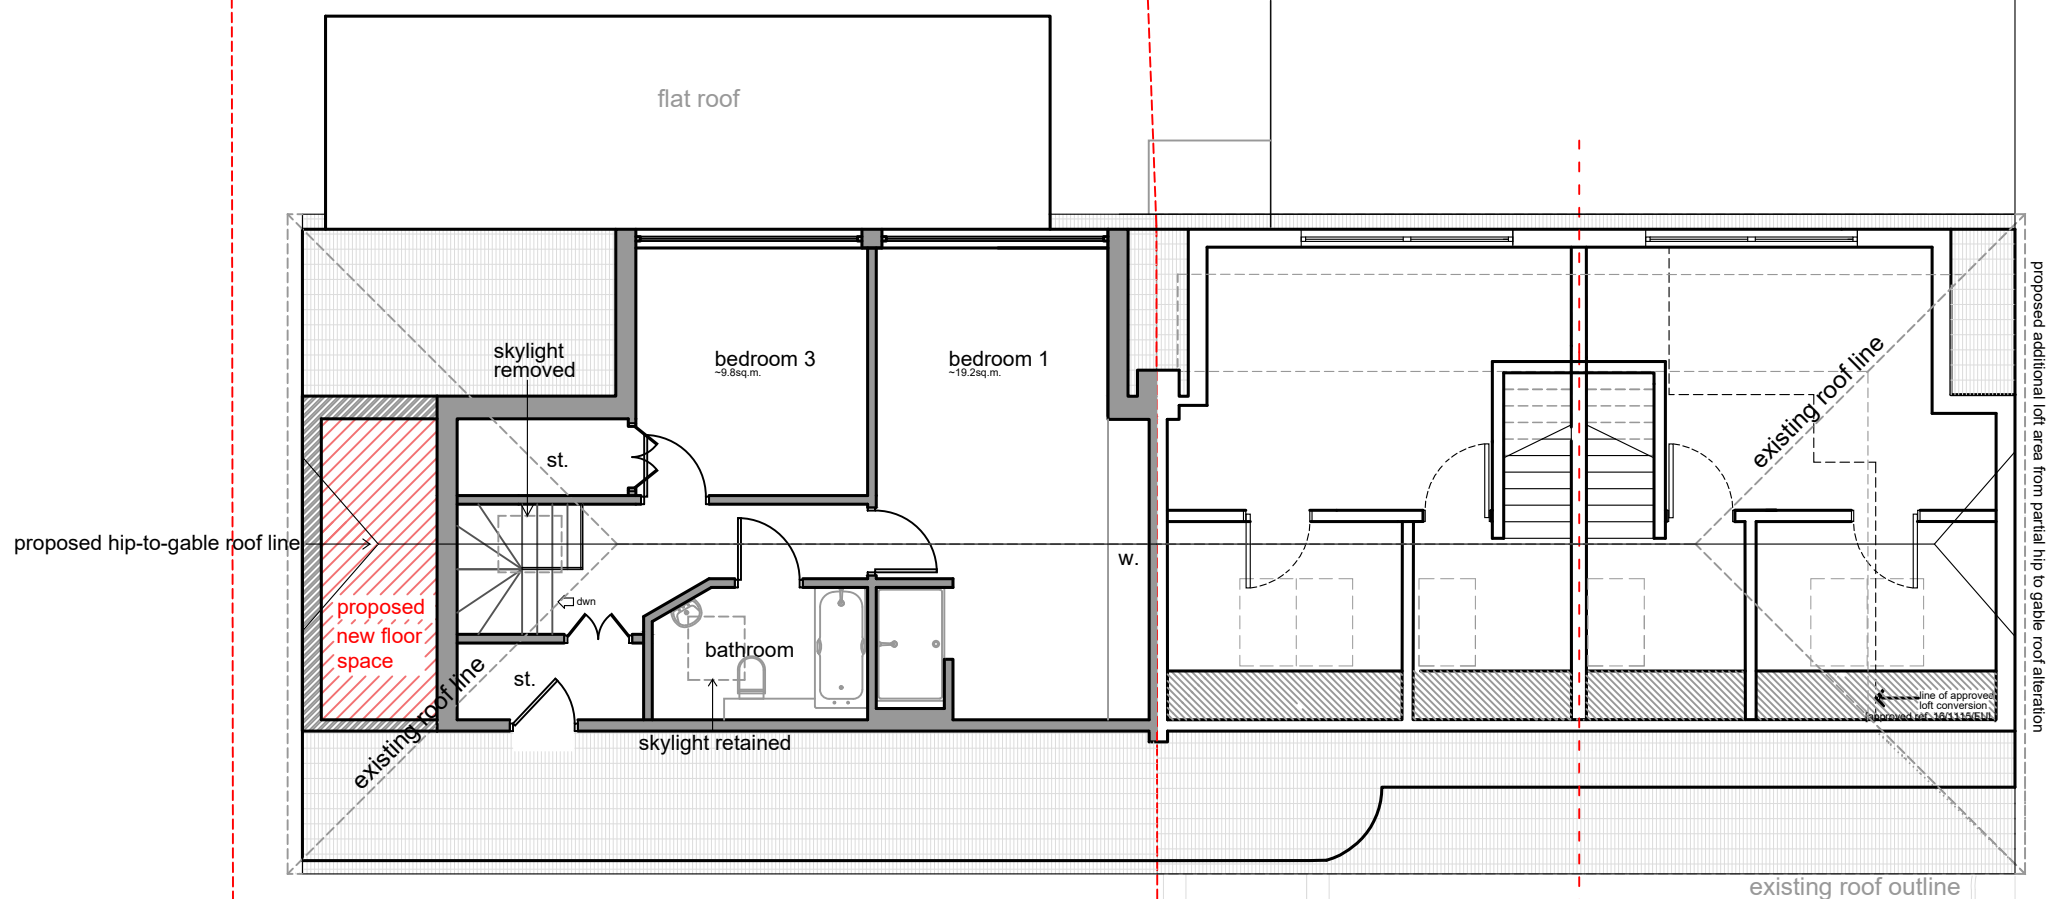


boundary line

51 HIGHVIEW GARDENS

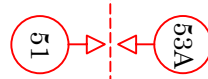

boundary line

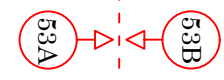

HIGHVIEW GARDENS

*INDICATIVE PLAN - MEASUREMENTS TO BE TAKEN ON SITE PRIOR TO COMMENCEMENT OF WORKS

REV	DESCRIPTION	BY	DATE
A	ADDITIONAL DRAWING FOR PLANNER	MN	13.05.22

HOWARD & SEDDON A.R.I.B.A. CHARTERED ARCHITECTS
 64 WASHWAY ROAD
 SALE, CHESHIRE, M33 7RE
 TEL No. 0161 - 973 8296
 FAX No. 0161 - 962 3485
 E-MAIL : ADMIN@HOWARDANDEDDON.CO.UK

PROJECT
 PROPOSED ALTERATIONS AND CONVERSION OF
 EXISTING BUNGALOW TO 2 NO. HOUSES 53
 HIGHVIEW GARDENS EDGEWARE HA8 9UD

CLIENT
 BROOMSTANLEY INVESTMENTS LTD

TITLE
 PROPOSED FIRST FLOOR
 LOFT PLAN
 [51 HIGHVIEW GARDENS]

DRAWN	DRG No.
MN	15,122
DATE	20
SCALE	AMENDMENT
1:100 X [A3]	A