


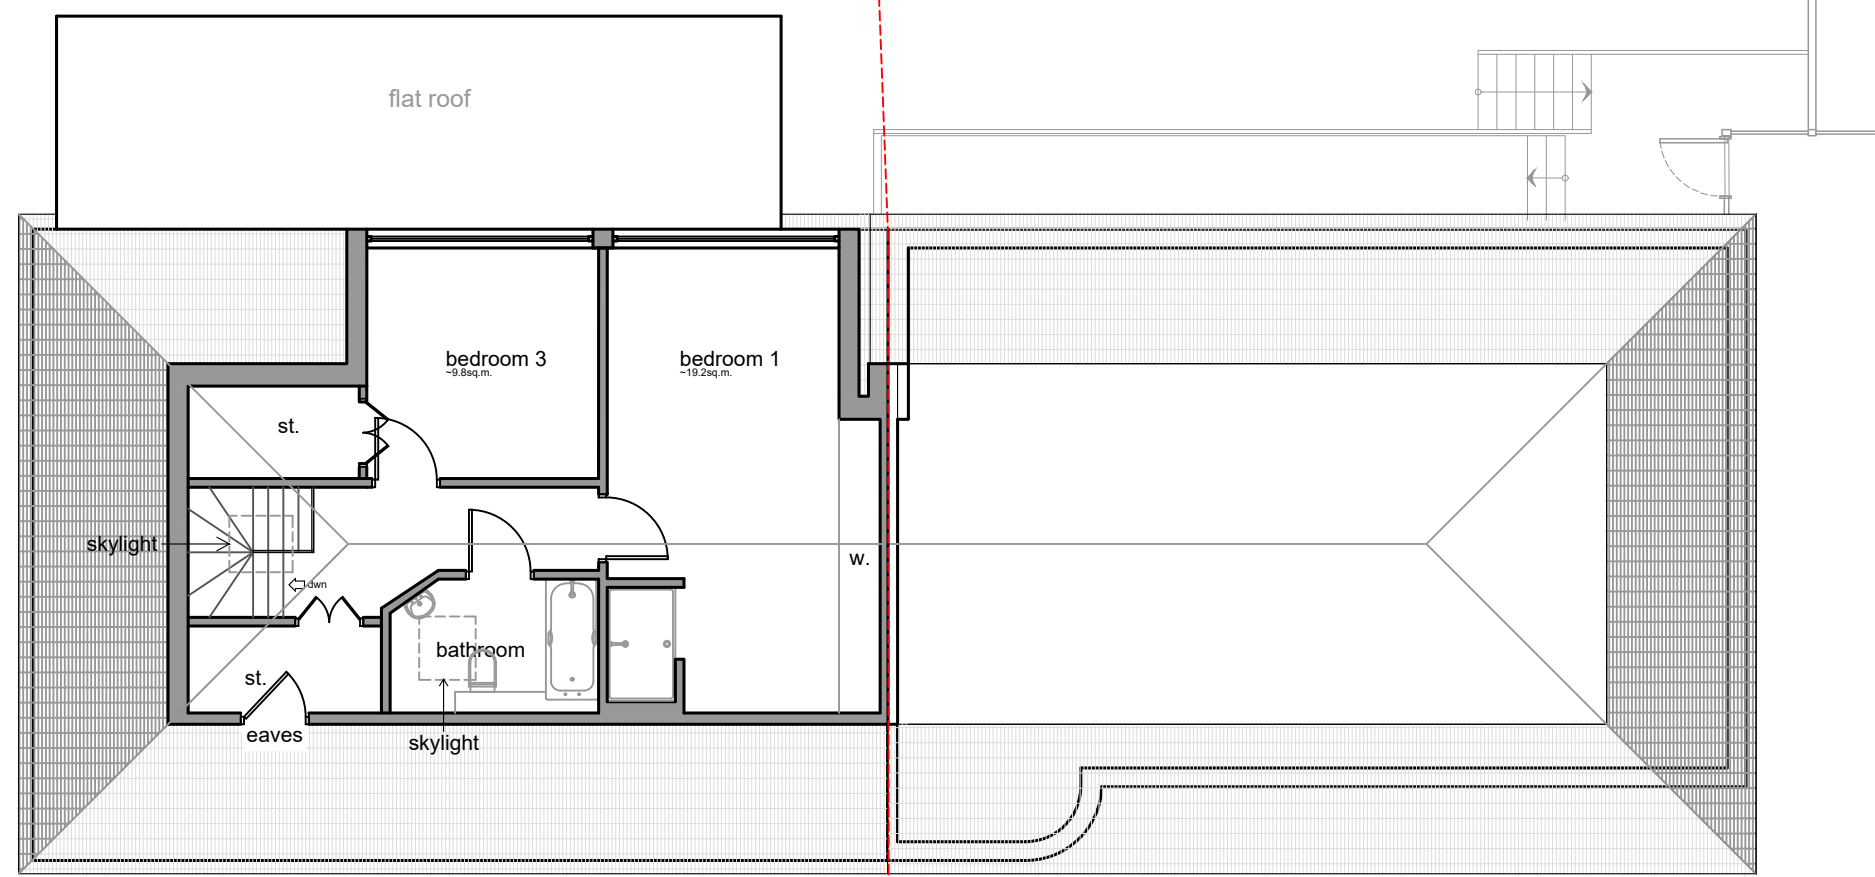

SCALE 1:100



49 51

boundary line

51 HIGHVIEW GARDENS

51 53A

boundary line

HIGHVIEW GARDENS

*INDICATIVE PLAN - MEASUREMENTS TO BE TAKEN ON SITE PRIOR TO COMMENCEMENT OF WORKS

REV	DESCRIPTION	BY	DATE
A	ADDITIONAL DRAWING FOR PLANNER	MN	13.05.22



HOWARD & SEDDON A.R.I.B.A. CHARTERED ARCHITECTS
 64 WASHWAY ROAD
 SALE, CHESHIRE, M33 7RE
 TEL NO. 0161 - 973 8296
 FAX NO. 0161 - 962 3485
 E-MAIL : ADMIN@HOWARDANDEDDON.CO.UK

PROJECT
 PROPOSED ALTERATIONS AND CONVERSION OF EXISTING BUNGALOW TO 2 NO. HOUSES 53 HIGHVIEW GARDENS EDGEWARE HA8 9UD

CLIENT
 BROOMSTANLEY INVESTMENTS LTD

TITLE
 EXISTING FIRST FLOOR LOFT PLAN [51 HIGHVIEW GARDENS]

DRAWN MN	DRG No. 15,122 19
DATE 12.05.22	
SCALE 1:100 X [A3]	AMENDMENT A