




SCALE 1:50

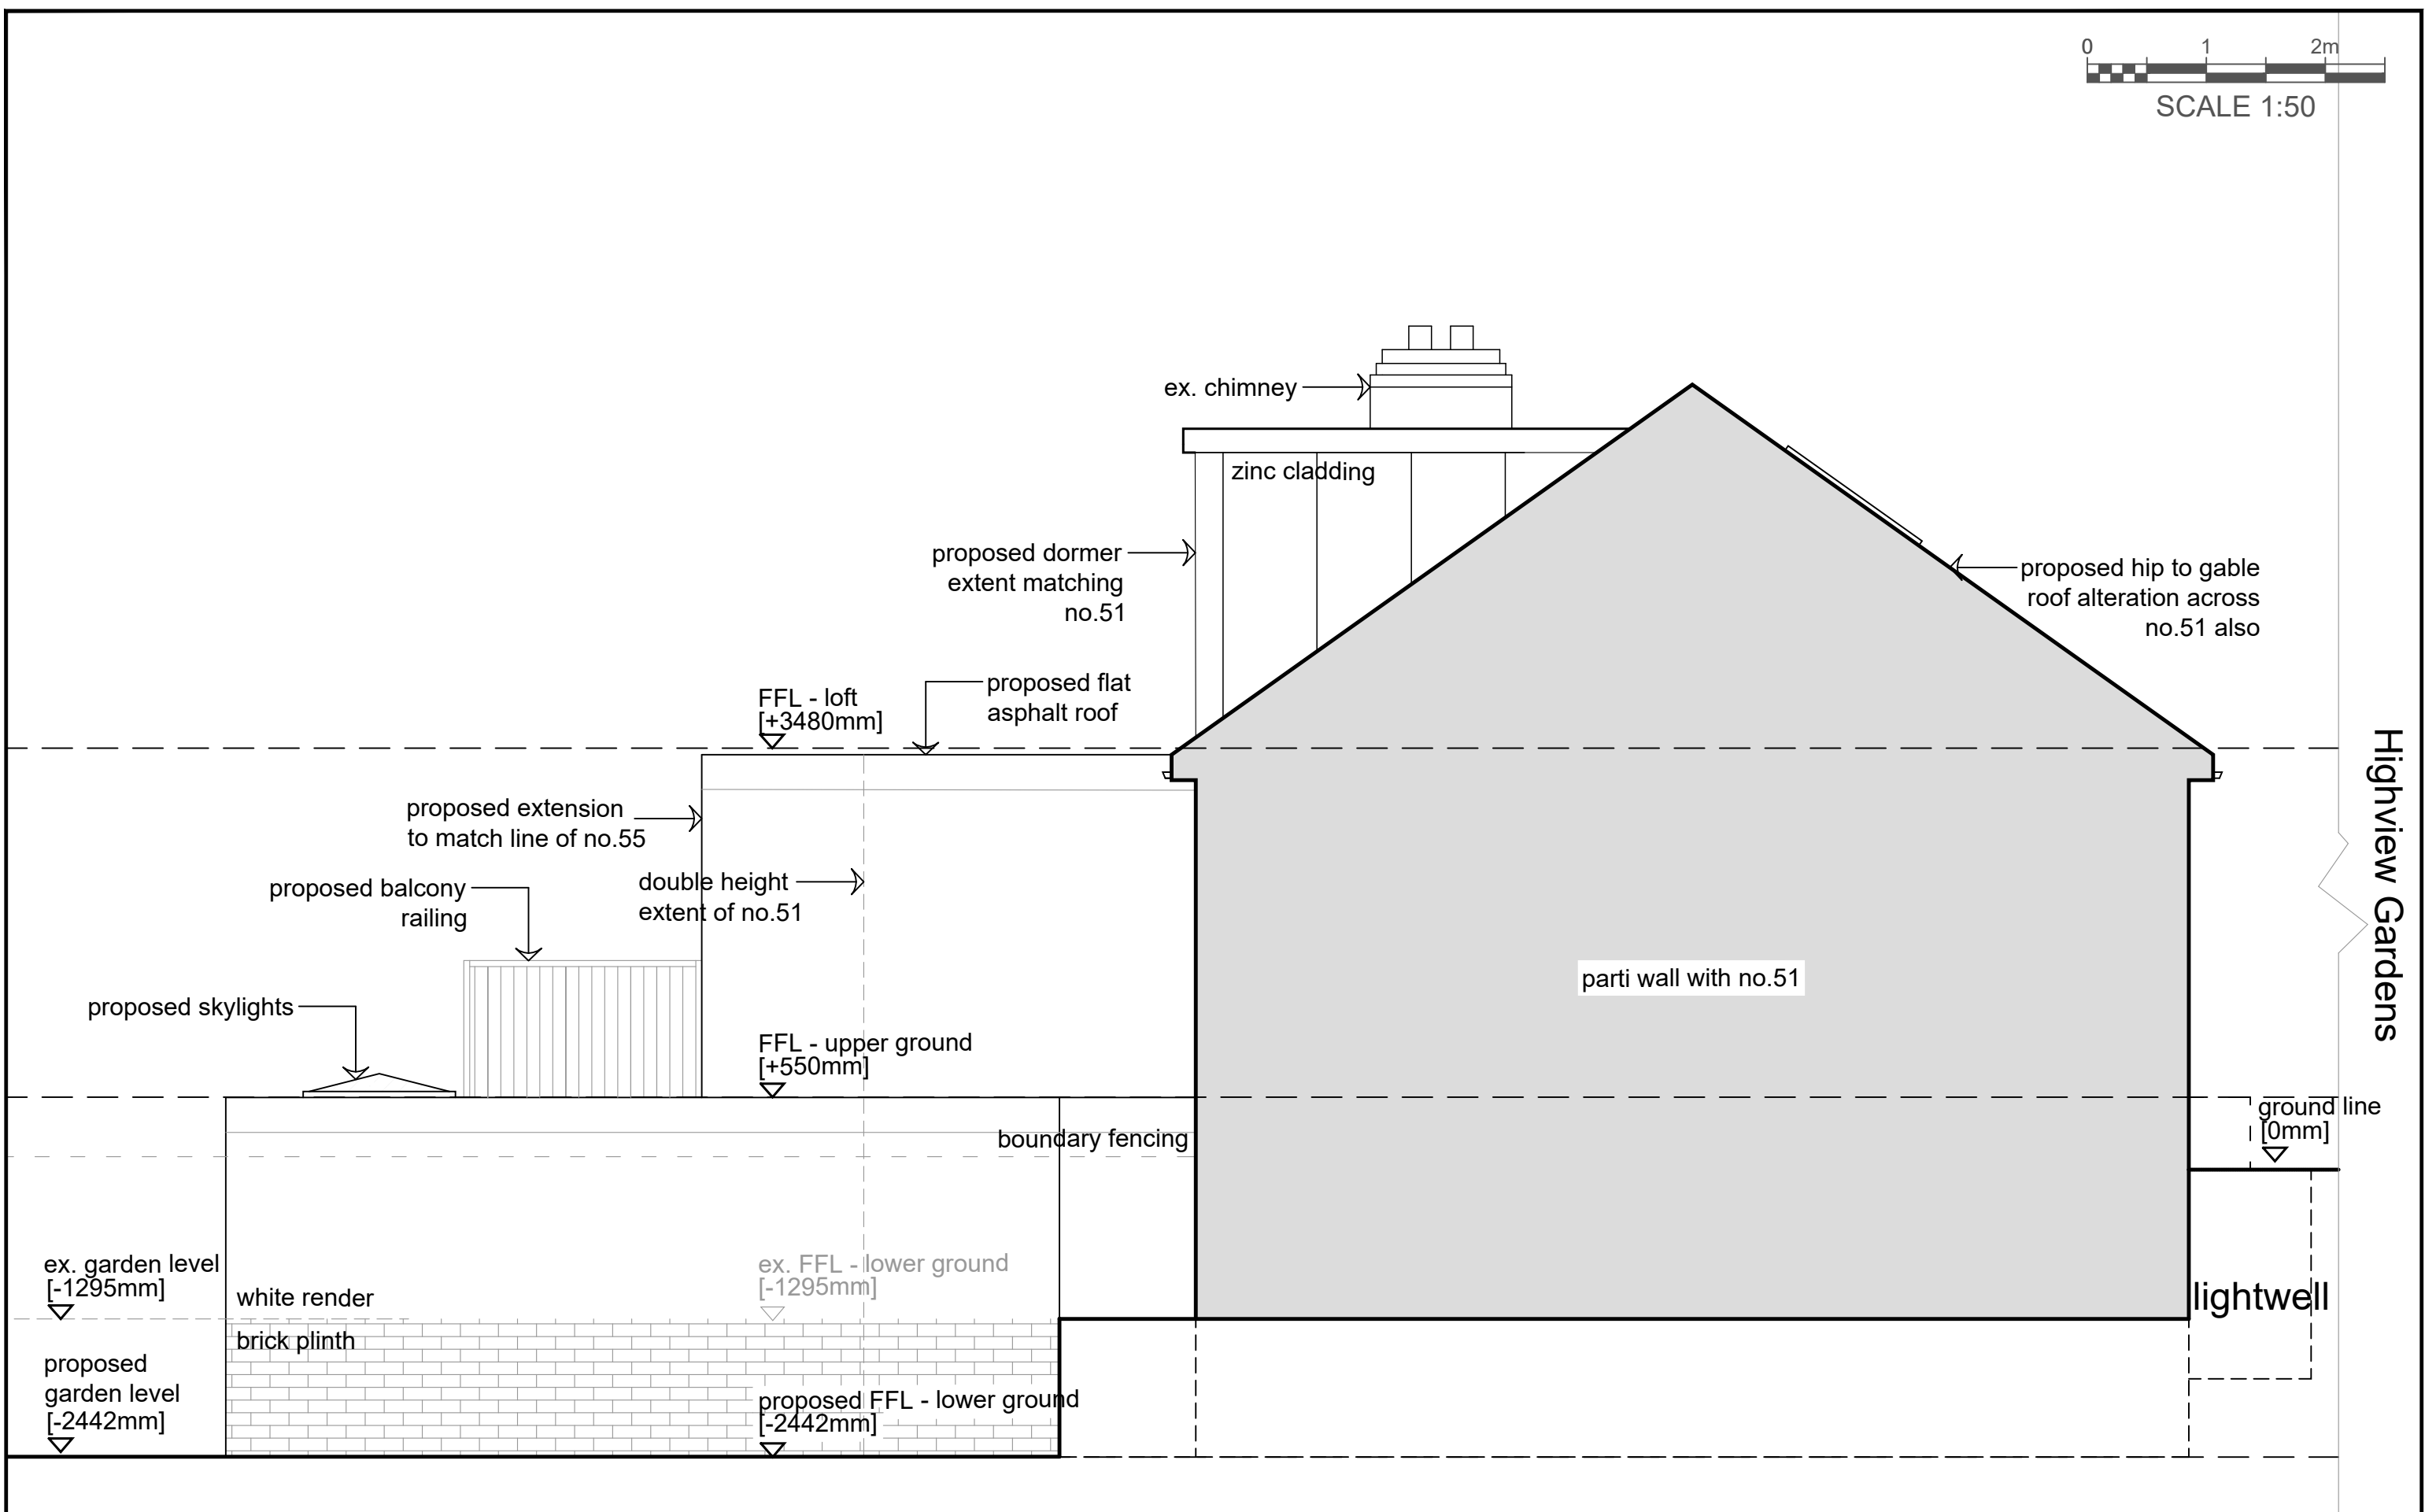

Highview Gardens

REV	DESCRIPTION	BY	DATE
C	CLIENT AMENDMENTS	MN	09.02.22
B	SECOND ISSUE	MN	28.01.22
A	FIRST ISSUE	MN	25.01.22



HOWARD & SEDDON A.R.I.B.A. CHARTERED ARCHITECTS
 64 WASHWAY ROAD
 SALE, CHESHIRE, M33 7RE
 TEL No. 0161 - 973 8296
 FAX No. 0161 - 962 3485
 E-MAIL : ADMIN@HOWARDANDEDDON.CO.UK

PROJECT
 PROPOSED ALTERATIONS AND CONVERSION OF
 EXISTING BUNGALOW TO 2 NO. HOUSES 53
 HIGHVIEW GARDENS EDGEWARE HA8 9UD

CLIENT
 BROOMSTANLEY INVESTMENTS LTD

TITLE
 PROPOSED PARTI WALL SIDE
 ELEVATION

DRAWN MN	DRG No. 15,122 14
DATE 15.02.22	
SCALE 1:50 X [A3]	AMENDMENT C