


DIMENSIONS ARE NOT TO BE
SCALED OFF DRAWINGS

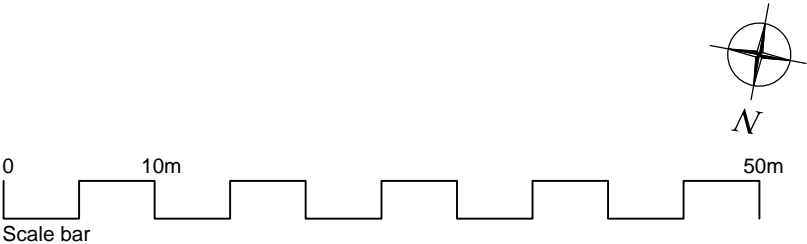

LOCATION PLAN
Scale 1:500



CLIENT: PHILIP & MELANIA RIORDAN
PROJECT: LOFT CONVERSION & GROUND FLOOR EXTENSION & ALTERATIONS
LOCATION: 43 QUEEN'S AVENUE, LONDON, N3 2NN
DRAWING: LOCATION PLAN

REVISION NOTES:

DWG. NO. 01
SCALE 1:500@A3
DATE: 09.11.15