

The copyright in this drawing is vested in plans2U and no licence or assignment of any kind has been, or is, granted to any third party whether by provision of copies or originals of the drawings or otherwise unless otherwise agreed in writing.

CONTRACTOR MUST NOT SCALE FROM THIS DRAWING

DO NOT RELY ON PARTY LINE FROM THIS DRAWING - REFER TO TITLE DEEDS



The client & their agent/s or contractor/s shall check and verify all dimensions on site and report any discrepancies in writing to plans2U.co.uk before proceeding with work.

**FOR ELECTRONIC DATA ISSUE**  
Electronic data / drawings are issued as "read only" and should not be interrogated for measurement. All dimensions and levels should be read, only from those values stated in text, on the drawing.

**AREA MEASUREMENT**  
The areas are approximate and can only be verified by a detailed dimensional survey of the completed building. Any decisions to be made on the basis of these predictions, whether as to project viability, pre-letting, lease agreements or the like, should include due allowance for the increases and decreases inherent in the design development and building processes. Figures relate to the likely areas of the building at the current state of the design and using the Gross External Area (GEA) / Gross Internal Area (GIA) / Net Internal Area (NIA) method of measurement from the Code of Measuring Practice, 5th Edition (RICS Code of Practice) All areas are subject to Town Planning and Conservation Area Consent, and detailed Rights to Light analysis

**SOIL SUITABILITY / UNDERGROUND INVESTIGATIONS / RISK ASSESSMENTS HAVE NOT BEEN CARRIED OUT**

Data supplied by third party - suitability to be confirmed by Building Control Officer

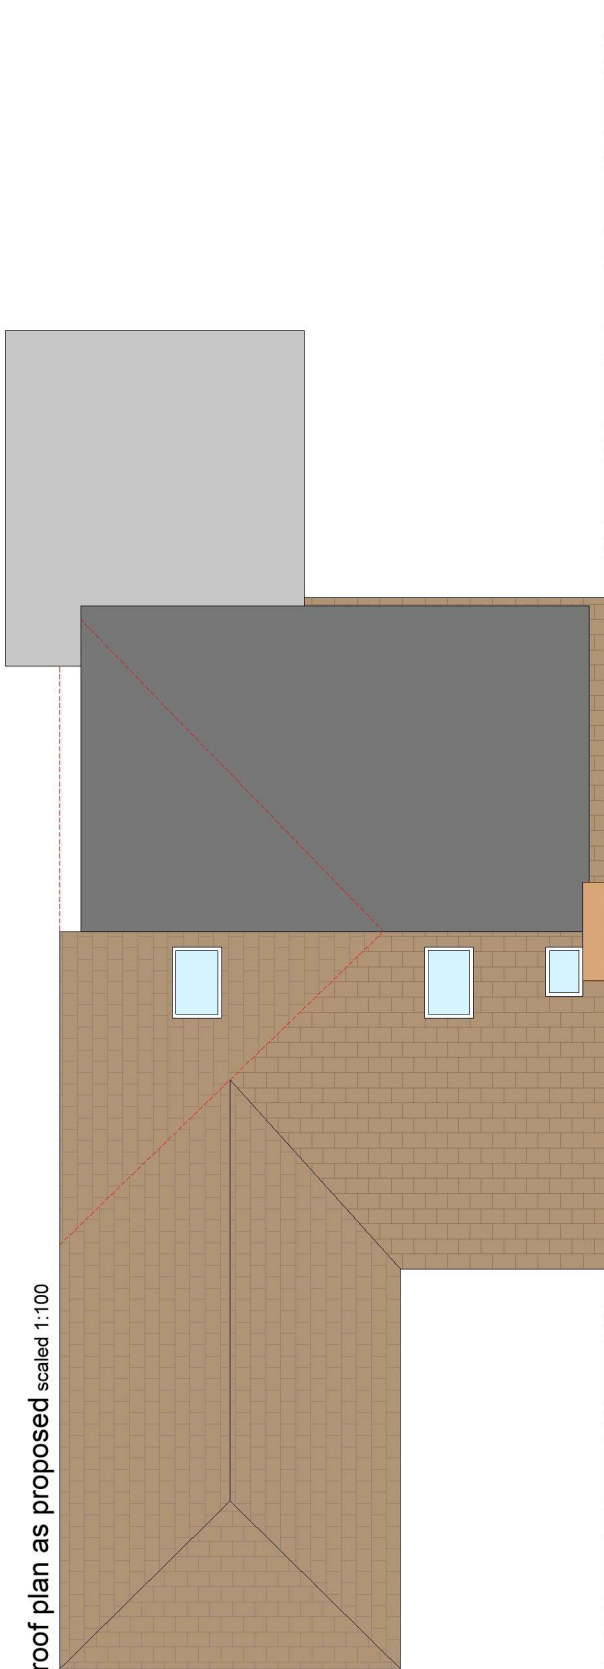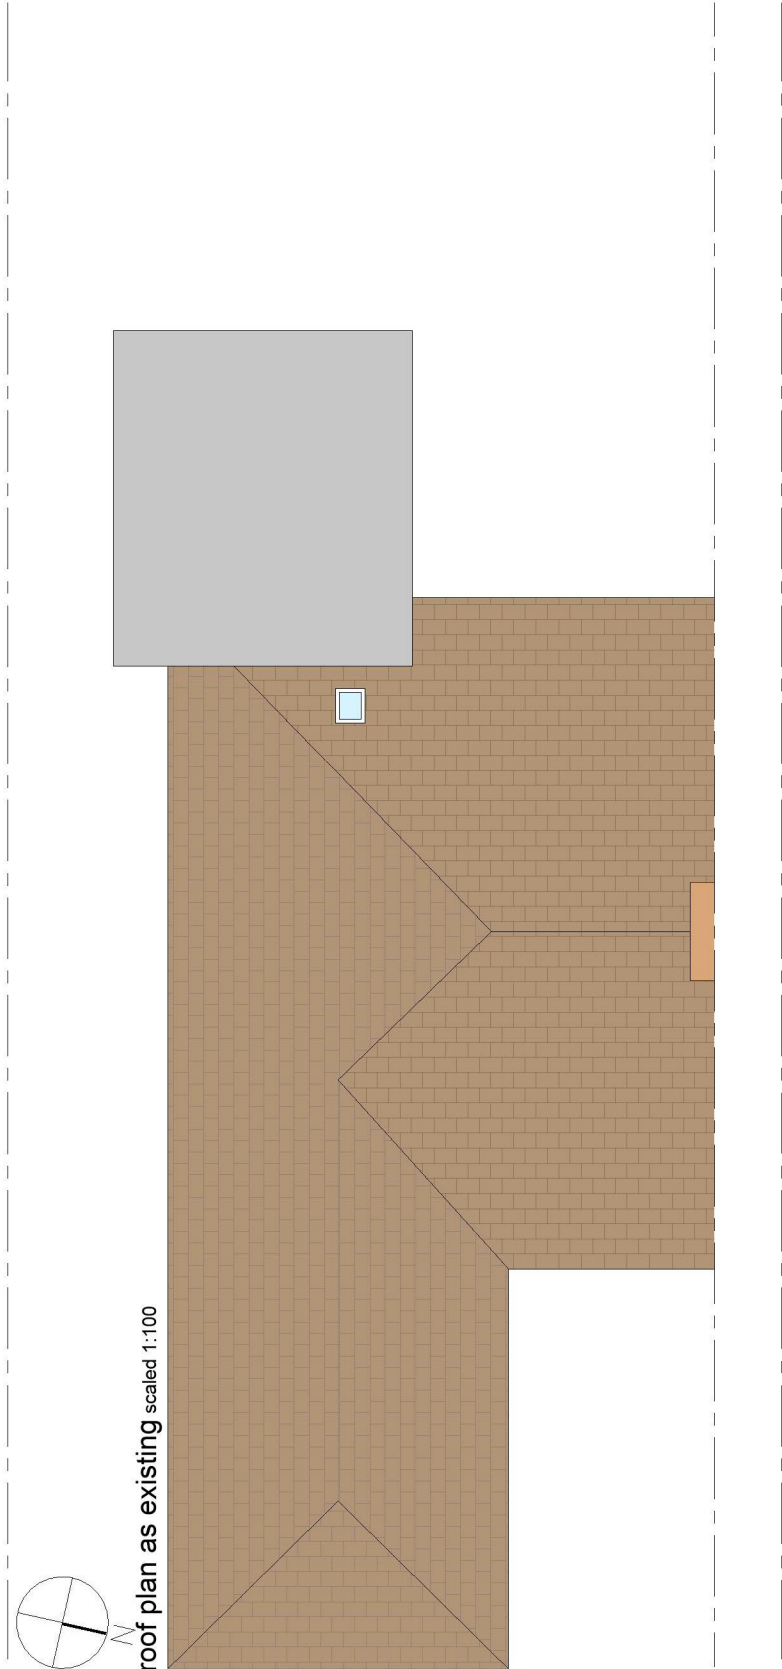

proposed alterations: 49 hamilton rd, en4 9hd

