


Key:

- 1 - Facing Brick to match existing
- 2 - Plain roof tiles to match existing
- 3 - Upvc window to match existing

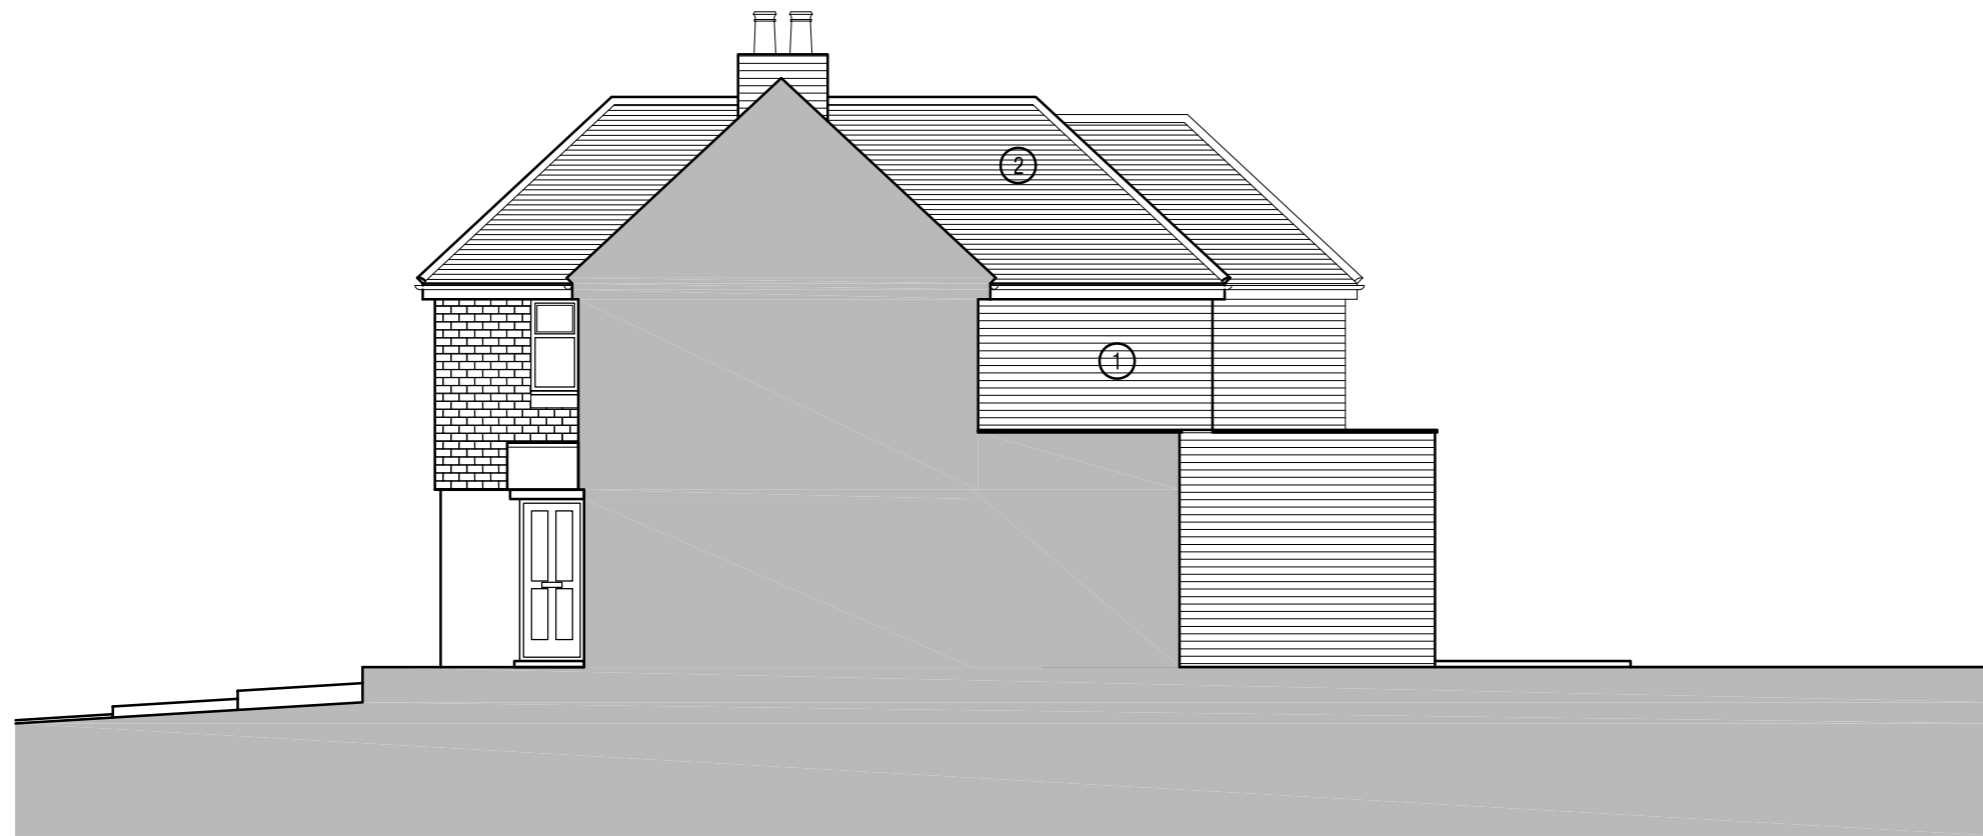

01 Side Elevation
1:100 @ A3




Andreas Christodoulou
Architectural Associates

info@ac-aa.co.uk
www.ac-aa.co.uk
(020) 7 459 4359

Notes:

All dimensions must be checked and ACAA are to be informed of any discrepancies prior to construction. Any DWG's issued by ACAA are to be read in conjunction with associated PDF versions. This drawing and any of the details therein remain the copyright of ACAA. All drawings prepared by ACAA are not to be used for any submissions, area schedule calculation or used by any other persons or companies other than ACAA unless written consent has been given by ACAA.

Rev	Date	Reason For Issue	Chk
04	01/12/21	Roof line corrected	AC
02	22/04/21	Window omitted	AC

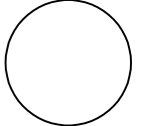
 0 1 2 3 m

Client
Mr and Mrs Nelson

Address
44 Coppetts Close,
London,
N12 0AG

Drawing Title
Proposed Side Elevation

Project No. 2107	Date May 22	Scale 1:100 @ A3
---------------------	----------------	---------------------

Drawing No. 100-213	Current Rev. P02
------------------------	---------------------