
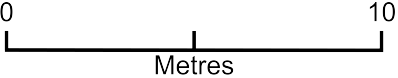


# Block Plan - Flat 7 - 33 St Clements - OX4 1AB

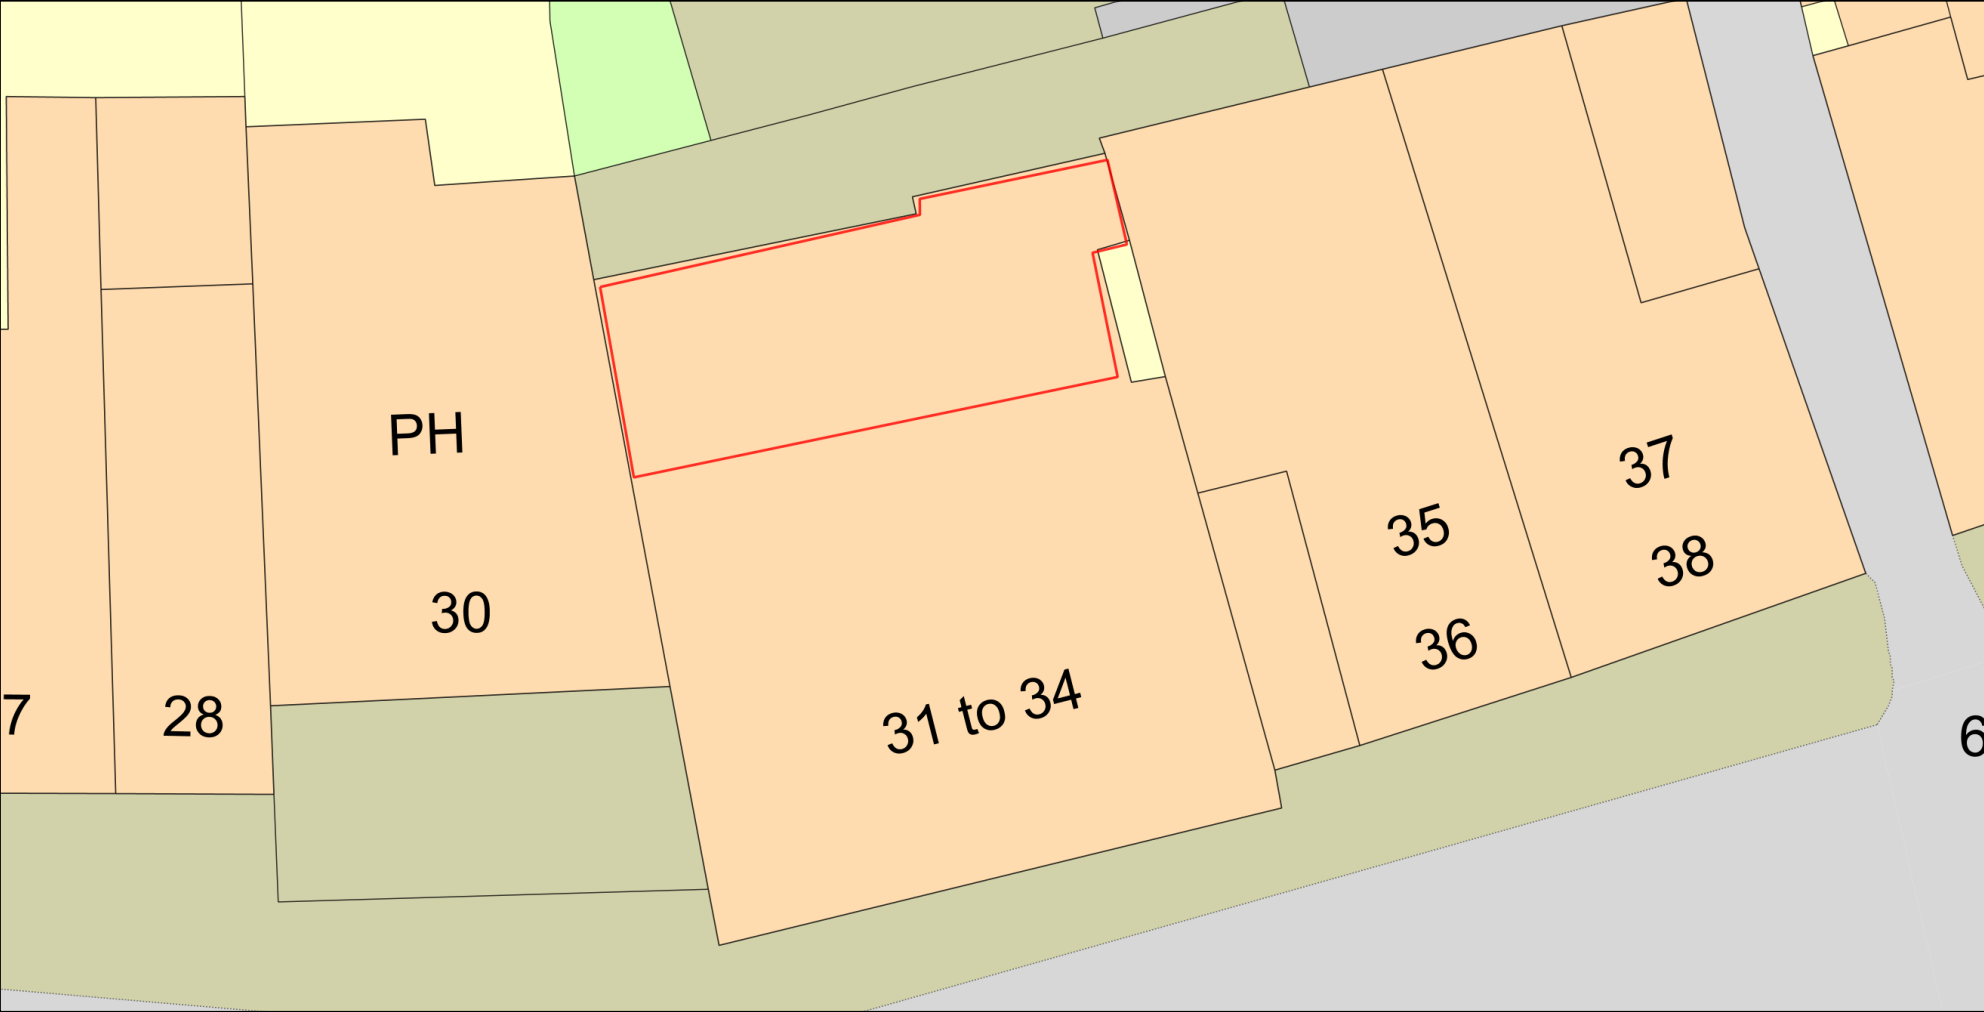

Plan Produced for: Oxford City Council  
Date Produced: 08 Apr 2022  
Plan Reference Number: TQRQM22098161129024  
Scale: 1:200 @ A4