
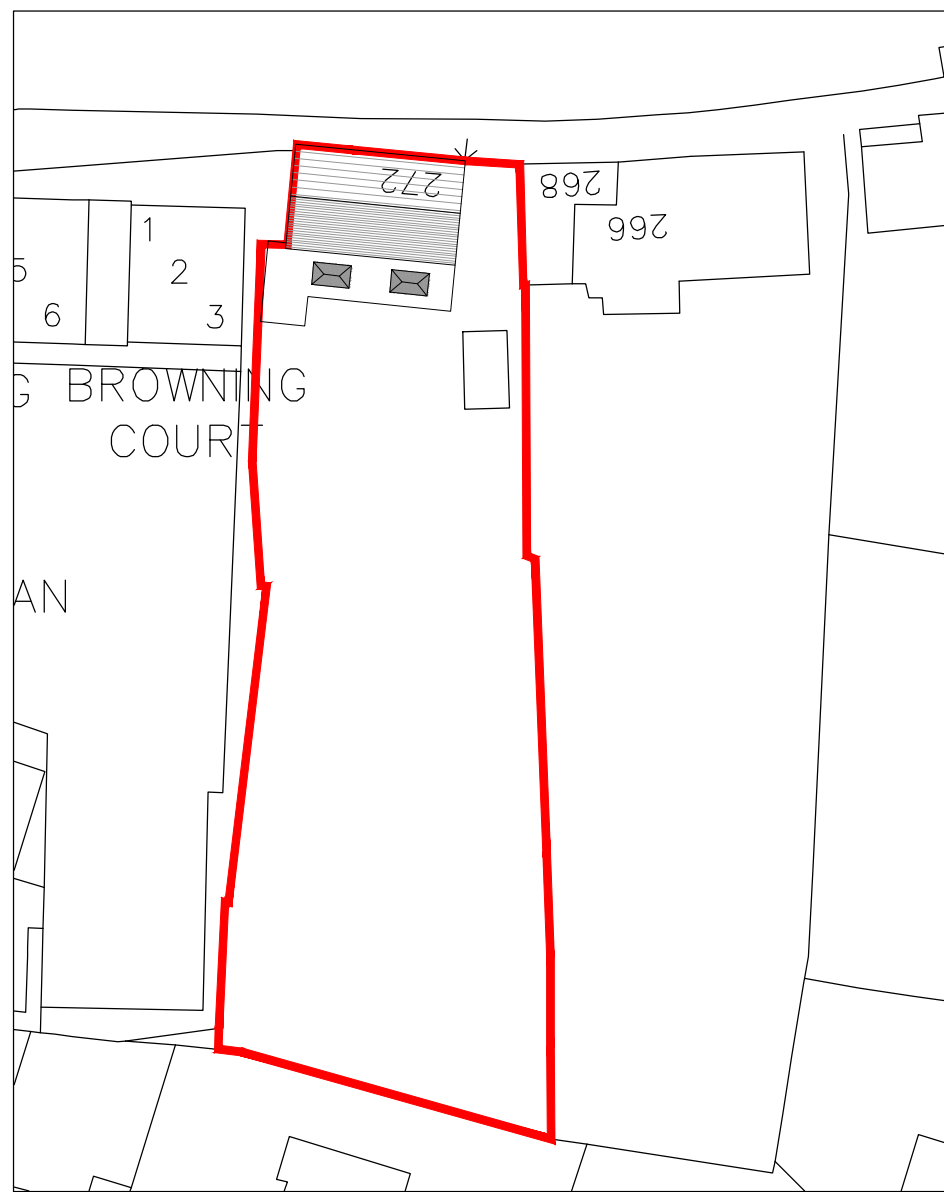
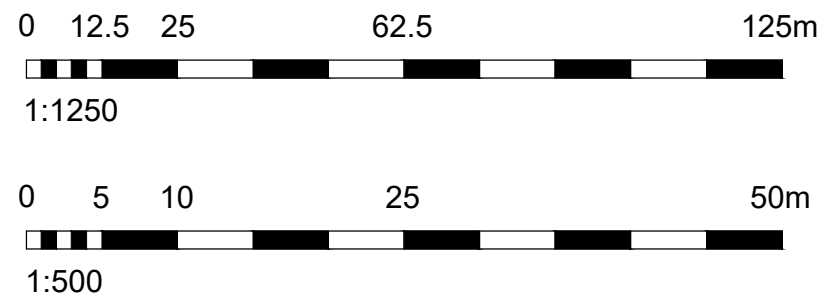


SITE LOCATION PLAN
SCALE 1:1250

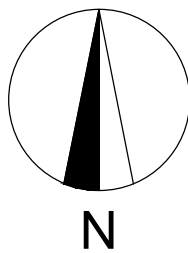

BLOCK PLAN
SCALE 1:500

DISCLAIMER:

This drawing is copyright and shall not be reproduced nor used for any other purpose without the written permission of the author.
 This drawing must be read in conjunction with all other related drawings and documentation.
 It is the contractors responsibility to ensure full compliance with the Building Regulations.
 Do not scale from this drawing, use figured dimensions only unless for planning use.
 It is the contractors responsibility to check and verify all dimensions on site.
 Any discrepancy to be reported immediately.
 IF IN DOUBT ASK.
 Materials not in conformity with relevant British or European Standards/Codes of practice or materials known to be deleterious to health & safety must not be used or specified on this project.
 Use only manufacturers current literature for instalation of any specified products.
 This drawing to be used only as described in the drawing status below.
 This drawing may be scaled for planning and pricing purposes only.

Rev A - Amendments following LPA comments.

No	Date	Description	Drawn/Checked By
CLIENT			
Mrs Clare Dolman At 272 Old Road, Bampton, Chesterfield, S40 3QN.			
PROJECT			
Proposed Single Storey Rear Extension and Converting Two Dwellings into One			
TITLE			
SITE LOCATION AND BLOCK PLAN			
DRAWING STATUS			
PLANNING			
DRAWN	JDB	CHECKED	CHECKED
SCALE	1:1250, 1:500 @ A3		
DATE	05.05.21		

bothams
architectural design
 t: 01246 569 397
 e: bothamsdesign@gmail.com
 w: bothamsdesign.co.uk

JOB NO.	DRAWING NO.	REV
21.011	PL_01	A