


APPLICATION SITE

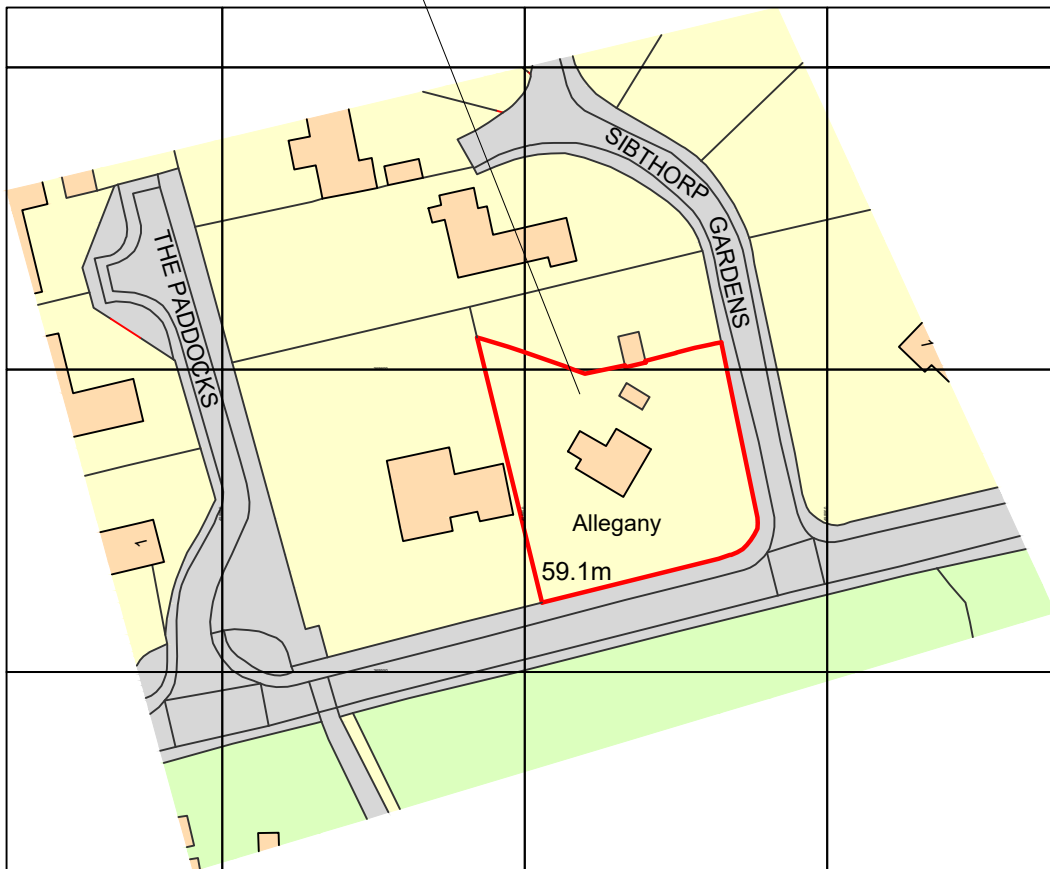

Ordnance Survey, (c) Crown Copyright 2021. All rights reserved. Licence number 100022432

NOTES DO NOT SCALE. ALL DIMENSIONS MUST BE CHECKED ON SITE.			
© Crown Copyright and the Ordnance Survey. All rights reserved. This drawing is the property of the Ordnance Survey and its use is restricted to the purposes for which it was issued.			
Client: MRS & MRS D SMITH			
Job Title: REMODEL OF EXISTING DWELLING			
Drawing Title: LOCATION PLAN			
Site Address: ALLEGANY SIBTHORP GARDENS CANWICK, LINCOLN LINCOLNSHIRE, LN6 2RL			
Scale: 1 : 1250	Date: 03/12/21	Drawn By: SRW	Revision: 1
Drawing No: 21 048 003			
RICHMOND HOUSE, MATH WOOD, LONG BENNINGTON, NOTTINGHAMSHIRE, NG22 5DR Tel: 01400283166 planit@planit.co.uk			
PLAN-IT DESIGN			