





Do not scale from this drawing
The contractor is to check all dimensions on site and report any discrepancies to the architect.
All rights described in chapter IV of the copyright, designs and patents act 1988 have been generally asserted
Notes

KEY:

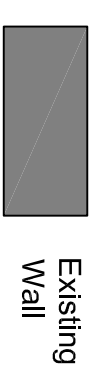

MATERIALS

- 1- Walls:
Existing Natural Stone wall.
- 2-Roof:
Existing reduce course Collywestern roof tiles with buff clay ridge tile.
- 3- Walls:
Timber gates for barn. Colour Dark Brown.

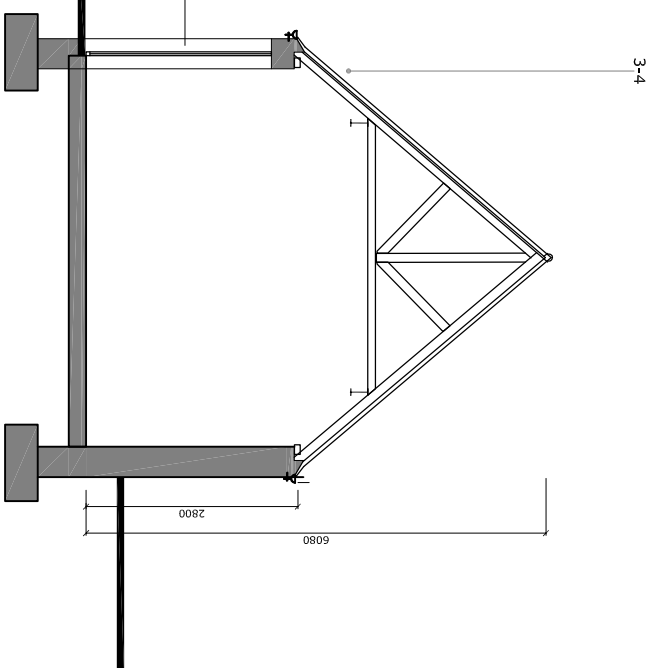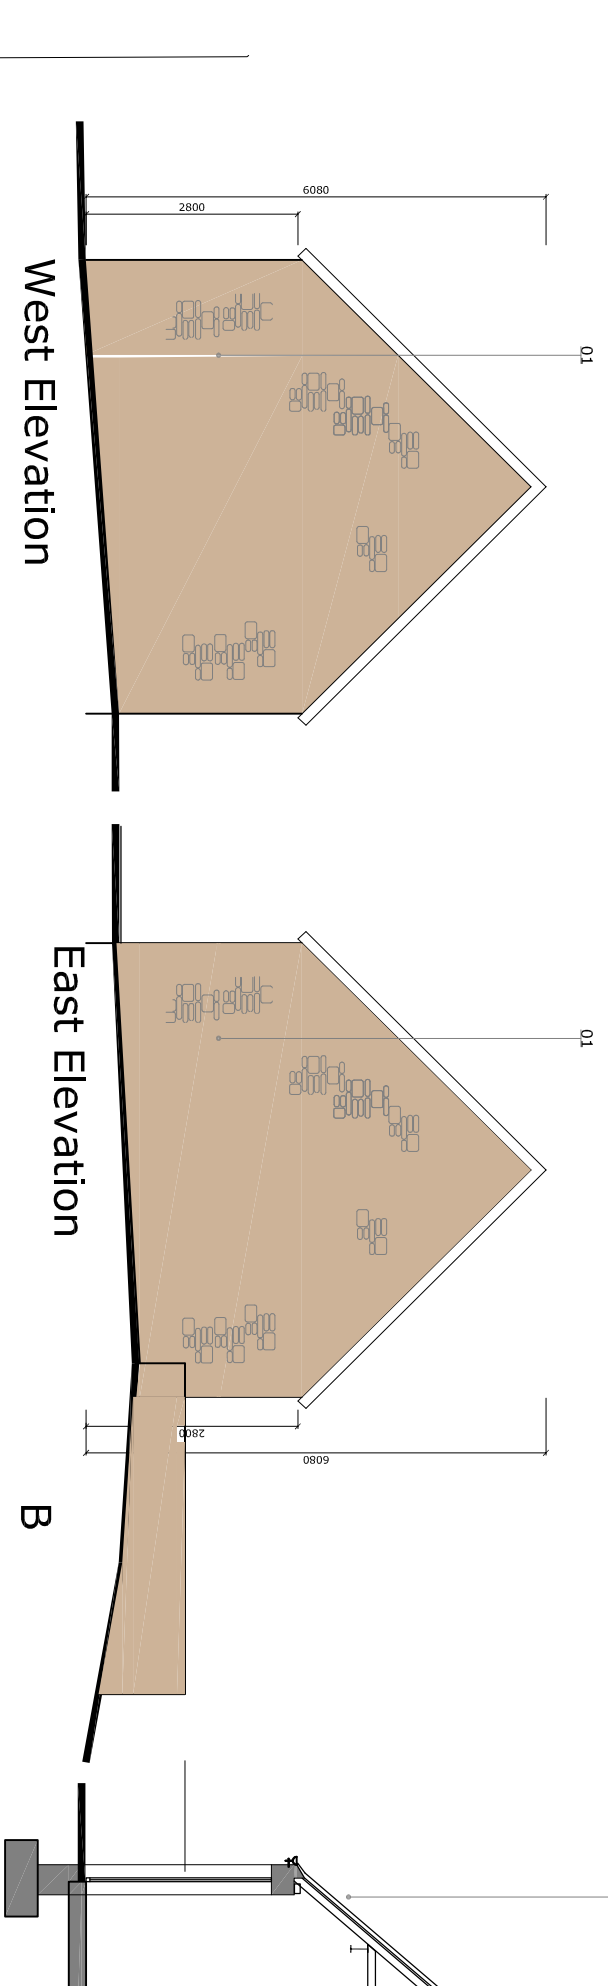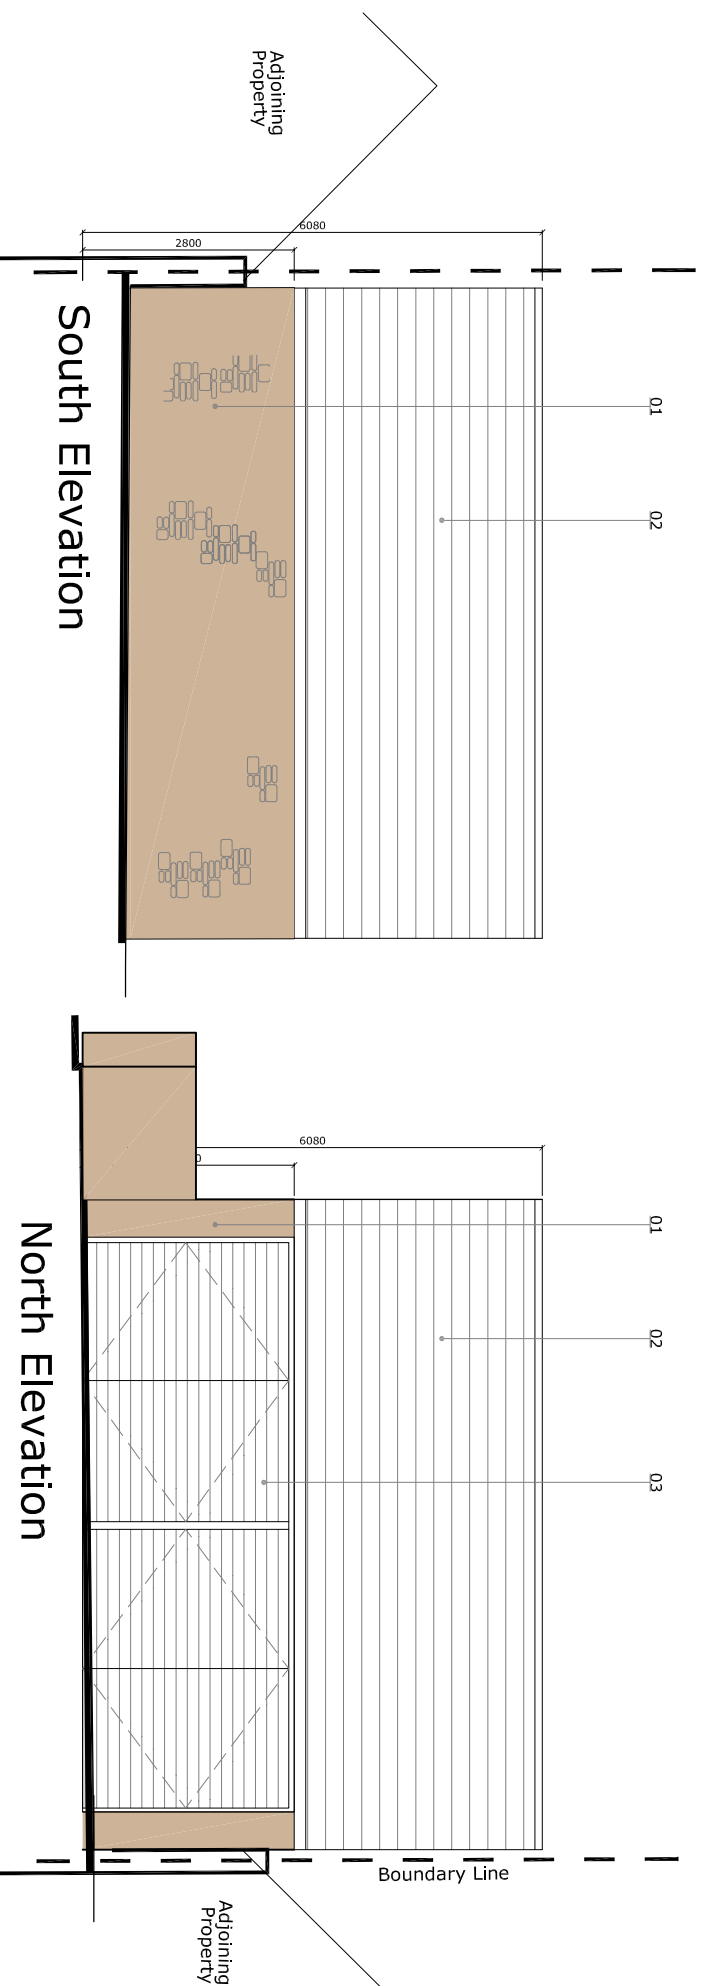

Rev	Initial Issue	dd/mm/yy	By	Ok
-				
	Description	Date	By	Chk

Unit 9 The Forum
Minerva Business Park, Lynchwood
Peterborough PE2 6FT
Telephone +44(0)1733775600
Website www.jeffersonsheard.com



Project
Residential Development
Wood Farm
Collyweston PE9 3PW

Drawing
Existing Elevations
Plot 2

Scale	1:100@A3	Drawn	PH	Date	Mar 21	
Drawing Purpose	PLANNING SUBMISSION				Status	SS
Ref.	1372_A_8202	Rev.	-			