






Do not scale from this drawing
 The contractor is to check all dimensions on site and report any discrepancies to the architect.
 All rights described in chapter IV of the copyright, designs and patents act 1988 have been generally asserted

Notes

 Site Boundary
 Site Boundary of associated site

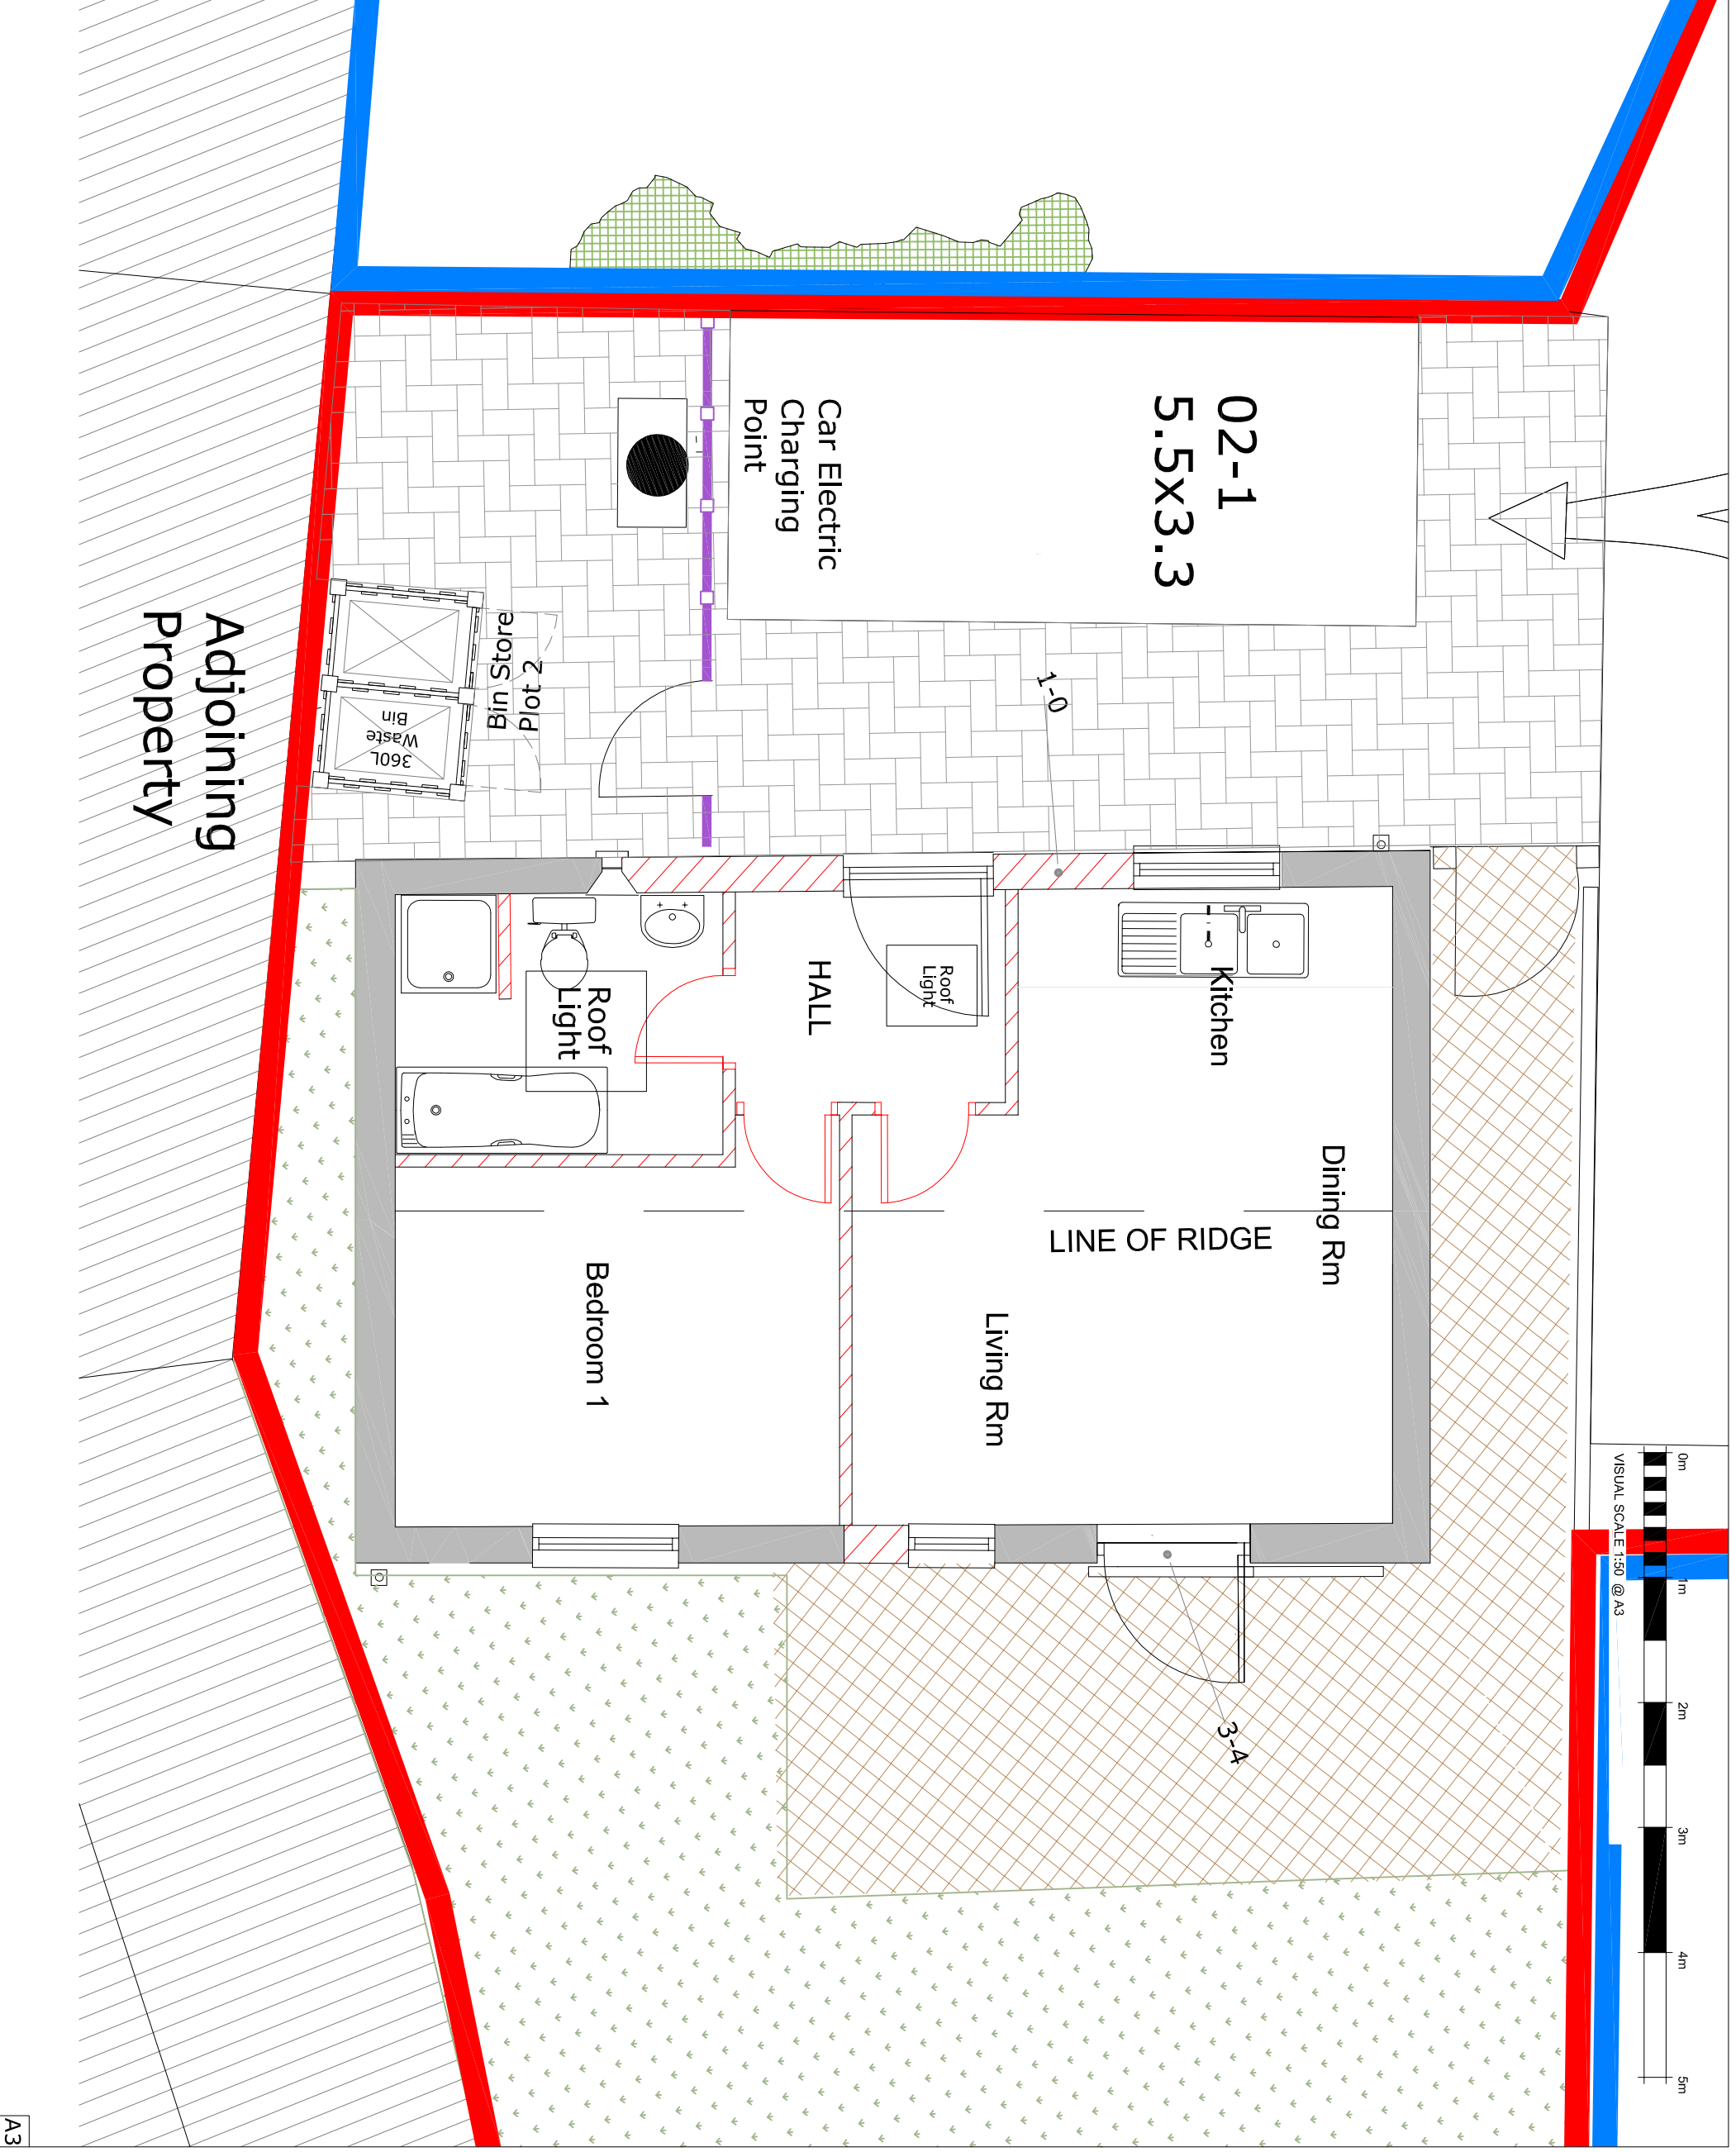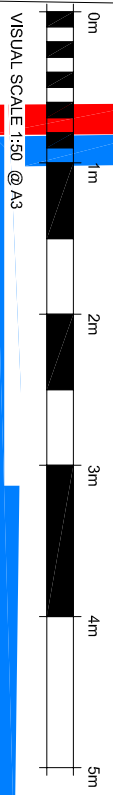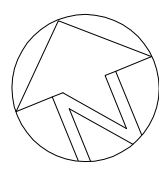

Rev	Description	Date	By	CHK
P1	Issued	18/6/22	PJH	JSA

Unit 9 The Forum
 Minerva Business Park, Lynchwood
 Peterborough PE2 6FT
 Telephone +44(0)1733375600
 Website www.jeffersonsheard.com



Project
 Residential Development
 Wood Farm
 Collyweston, PE9 3PW

Drawing
 Proposed Ground Floor
 Plot 2 Barn Conversion

Scale	1:50@A3	Drawn	PH	Date	Feb 22
Drawing Purpose	PLANNING SUBMISSION	Status	SS	Rev.	P1
Ref.	1372_A_2101				

A3