


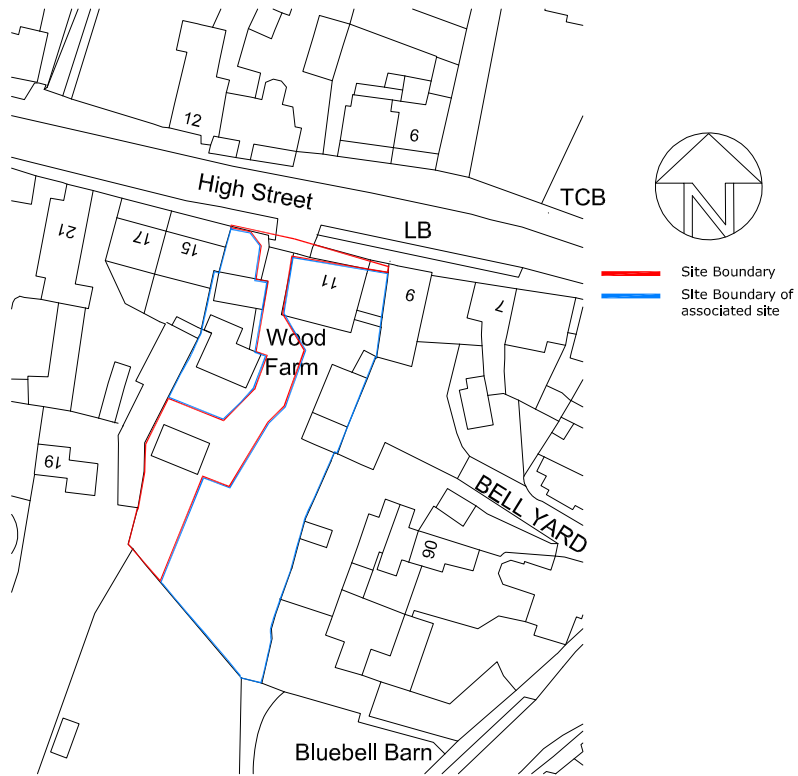

VISUAL SCALE 1:1250 @ A3



A4

Unit 9 The Forum
Minerva Business Park, Lynchwood
Peterborough PE2 6FT

Telephone +44(0)1733375600
Website www.jeffersonsheard.com



Jefferson
Sheard
Architects

Project

Wood Farm
Collyweston PE9 3(W)

Drawing

Location Plan

Scale
1:1250@A4

Date
25/07/19

Ref.
1372_A_01000

Drawing Purpose
PLANNING SUBMISSION

Status
S5

Rev	-	Drawn PH	Check JSA
-----	---	----------	-----------

Do not scale from this drawing
The contractor is to check all dimensions on site and report any discrepancies to the architect
All rights described in chapter IV of the copyright, designs and patents act 1988 have been generally asserted

P2	17/05/22	Drawn:PH	Check:JSA
-	25/07/19	Drawn:AS	Check:PH

Initial Issue