
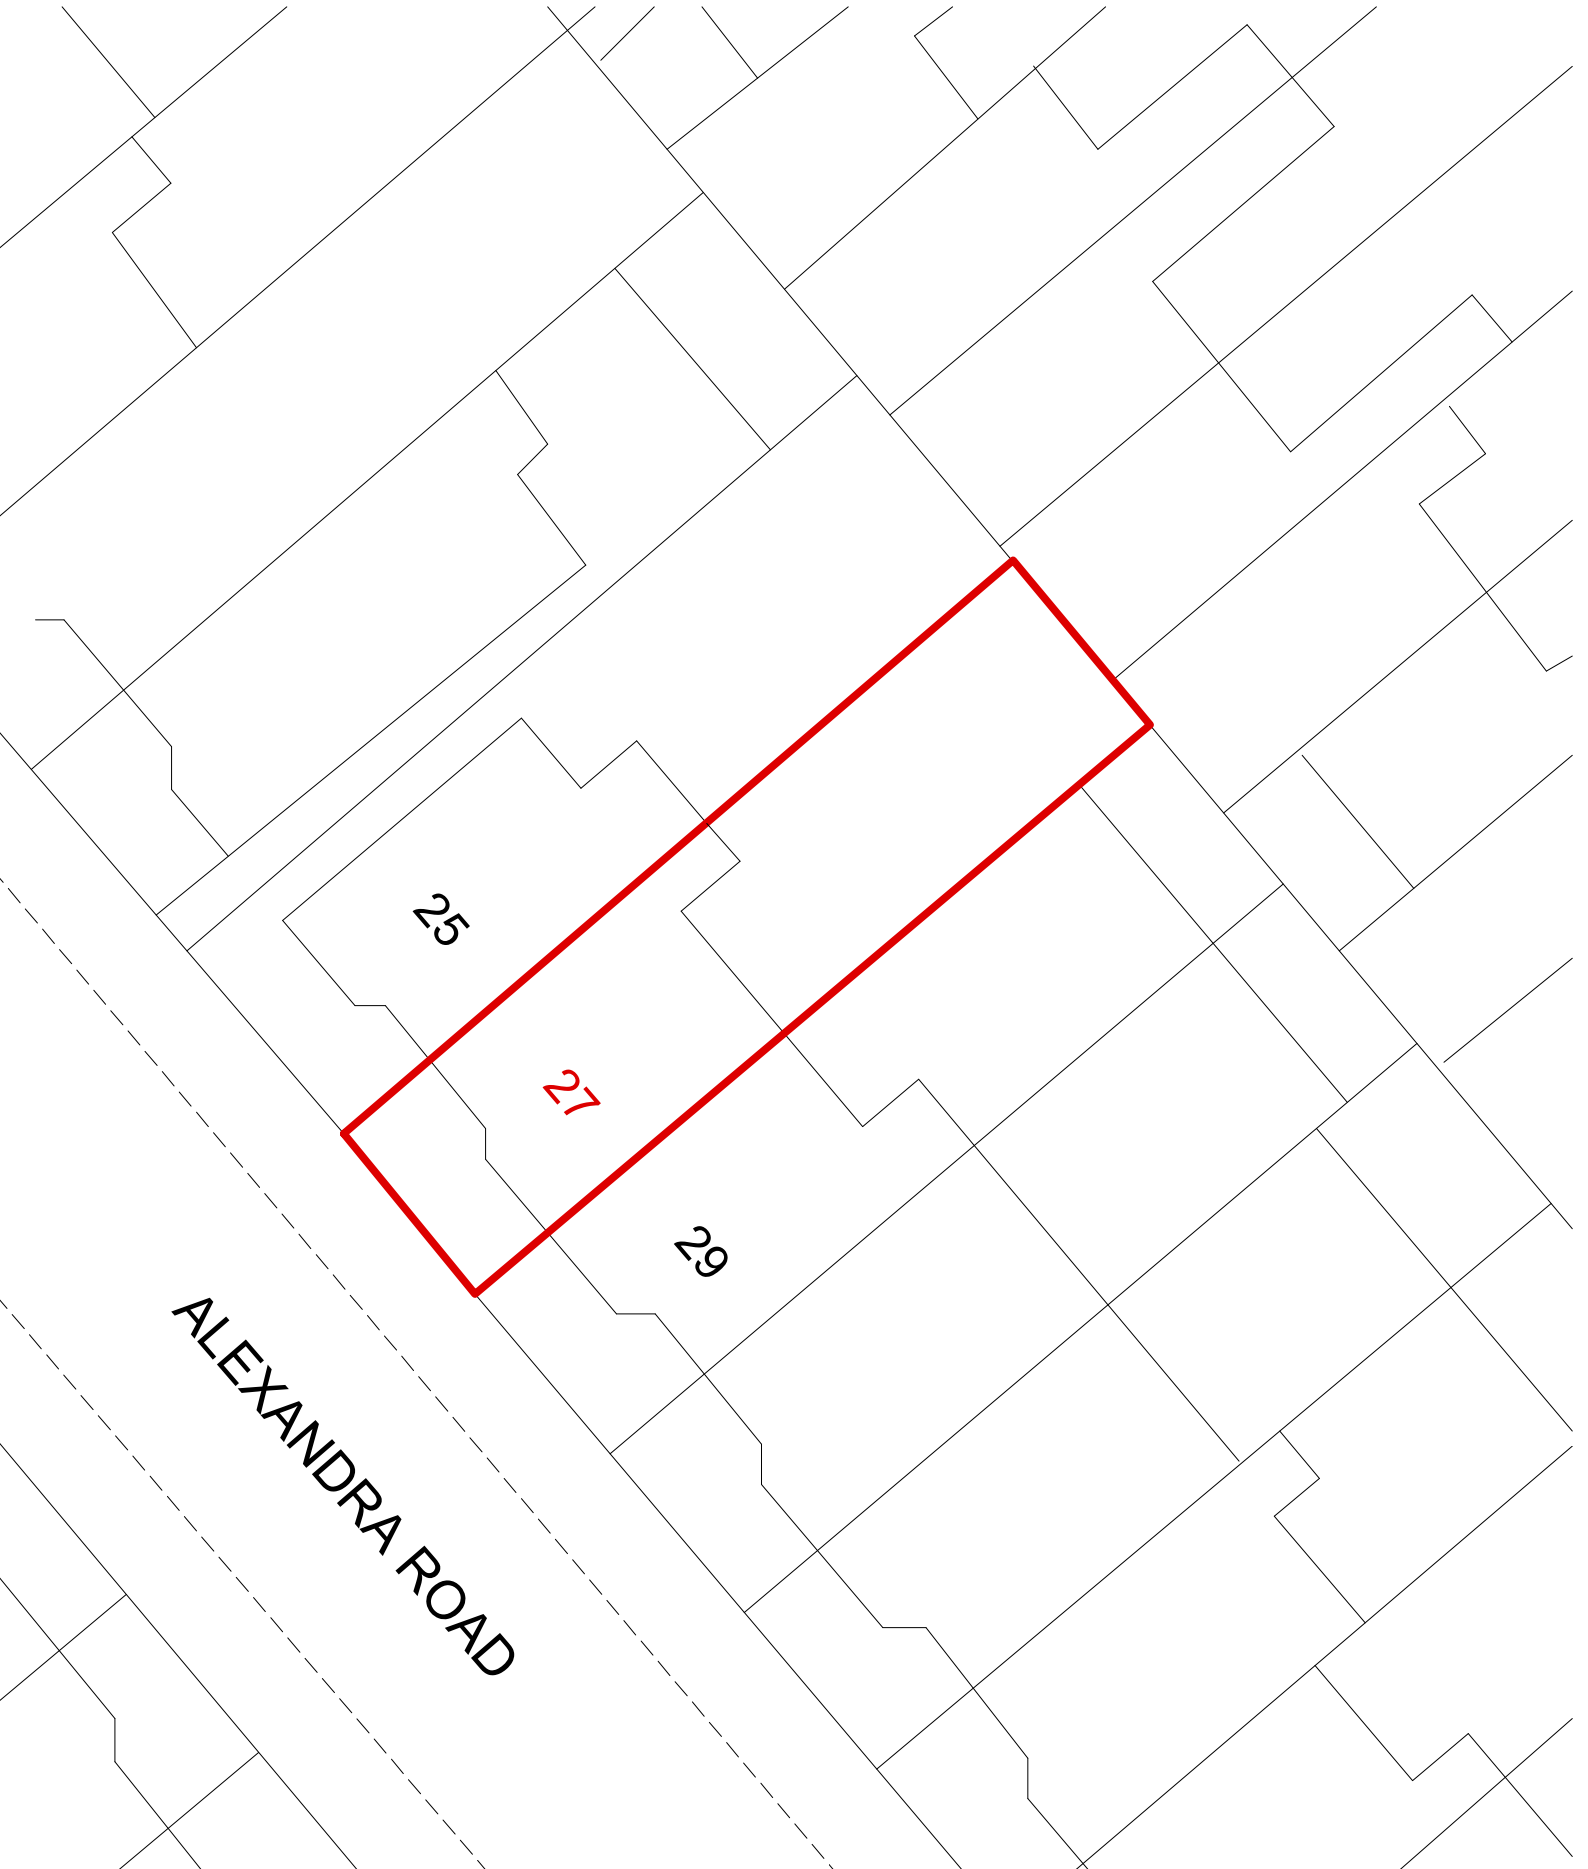
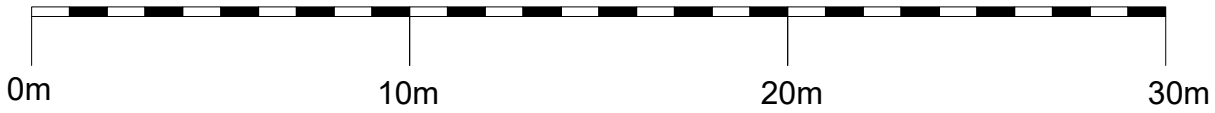


27 ALEXANDRA ROAD, LONDON E6 6HA

BLOCK PLAN AS EXISTING - SCALE: 1:200@A4

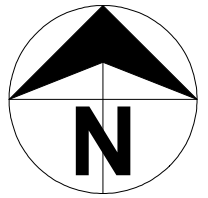

ALEXANDRA ROAD