


BRICKWORK CHIMNEY

THATCHED RIDGE

THATCHED ROOF

RENDERED FACADE

TIMBER WINDOWS
- white

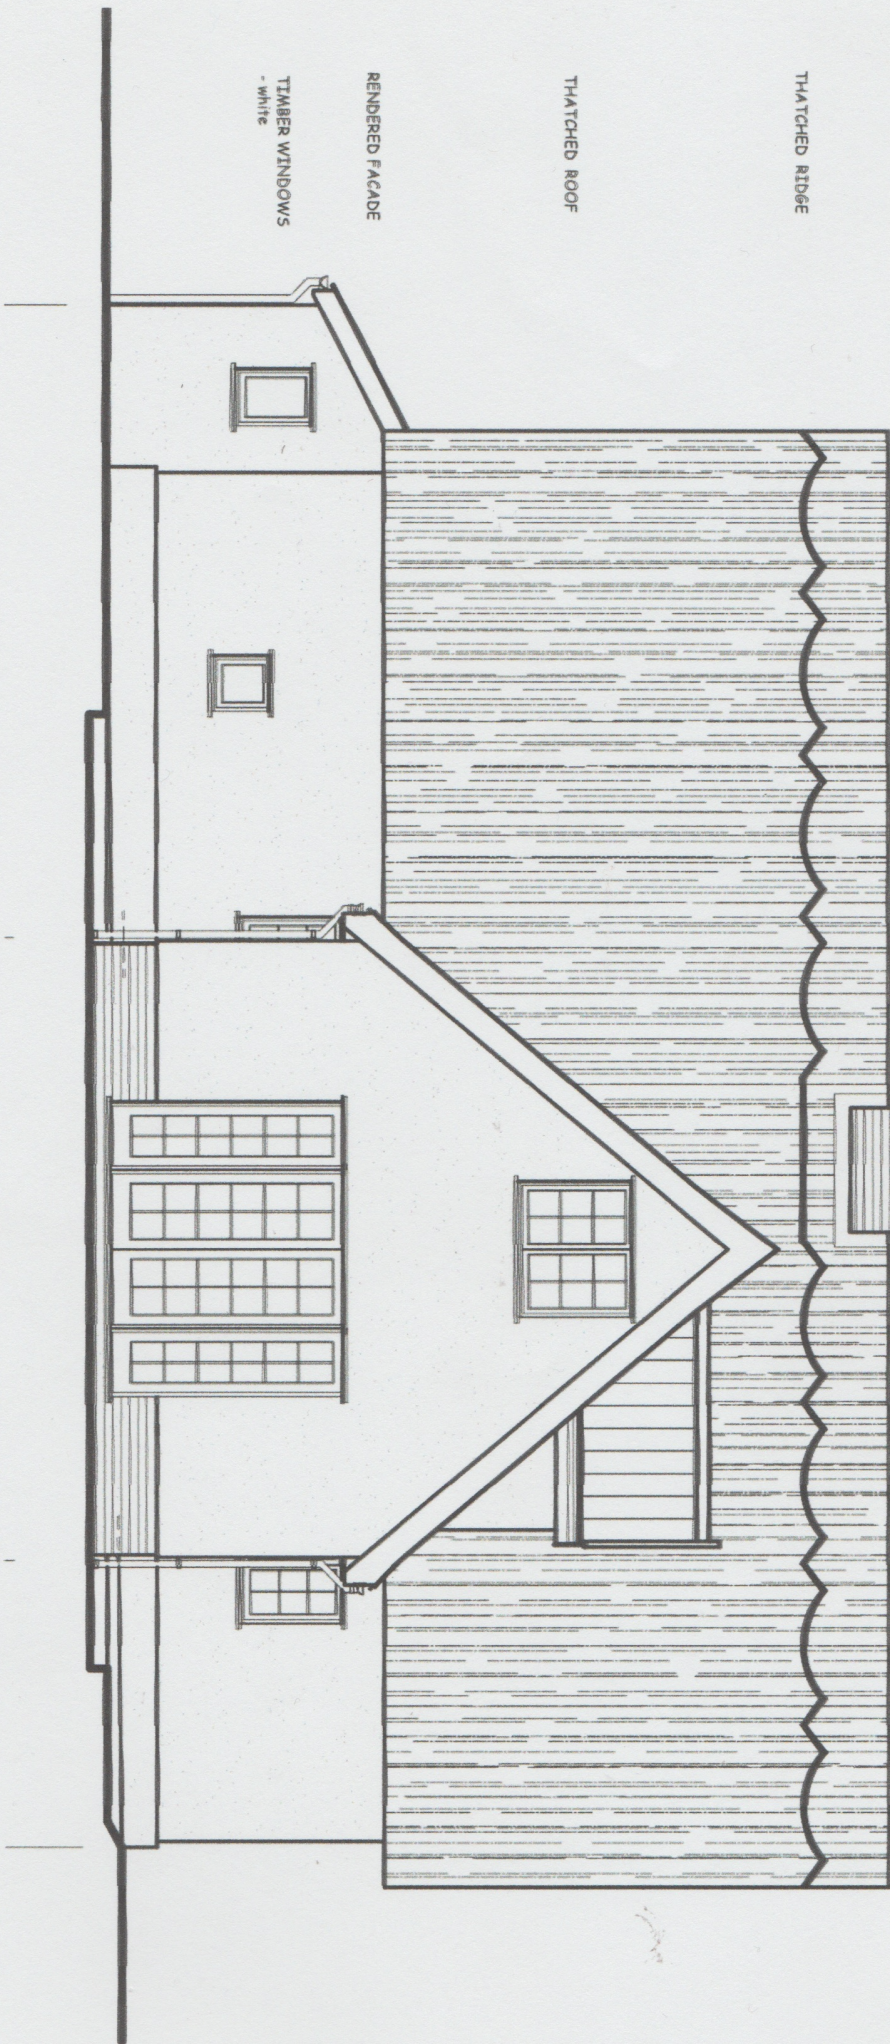

60cm

NEW
CHIMNEY
PT