

This document references the following file:-		
Reference Name	Status	Revision
PC-XX-XX-M3-Designer-001_5442		P01.1


Revisions		Date	Drawn / Chk'd
P01	First Issue	28/03/22	DL / BM




Front Elevation (Coloured)
1:100




Front Elevation
1:100

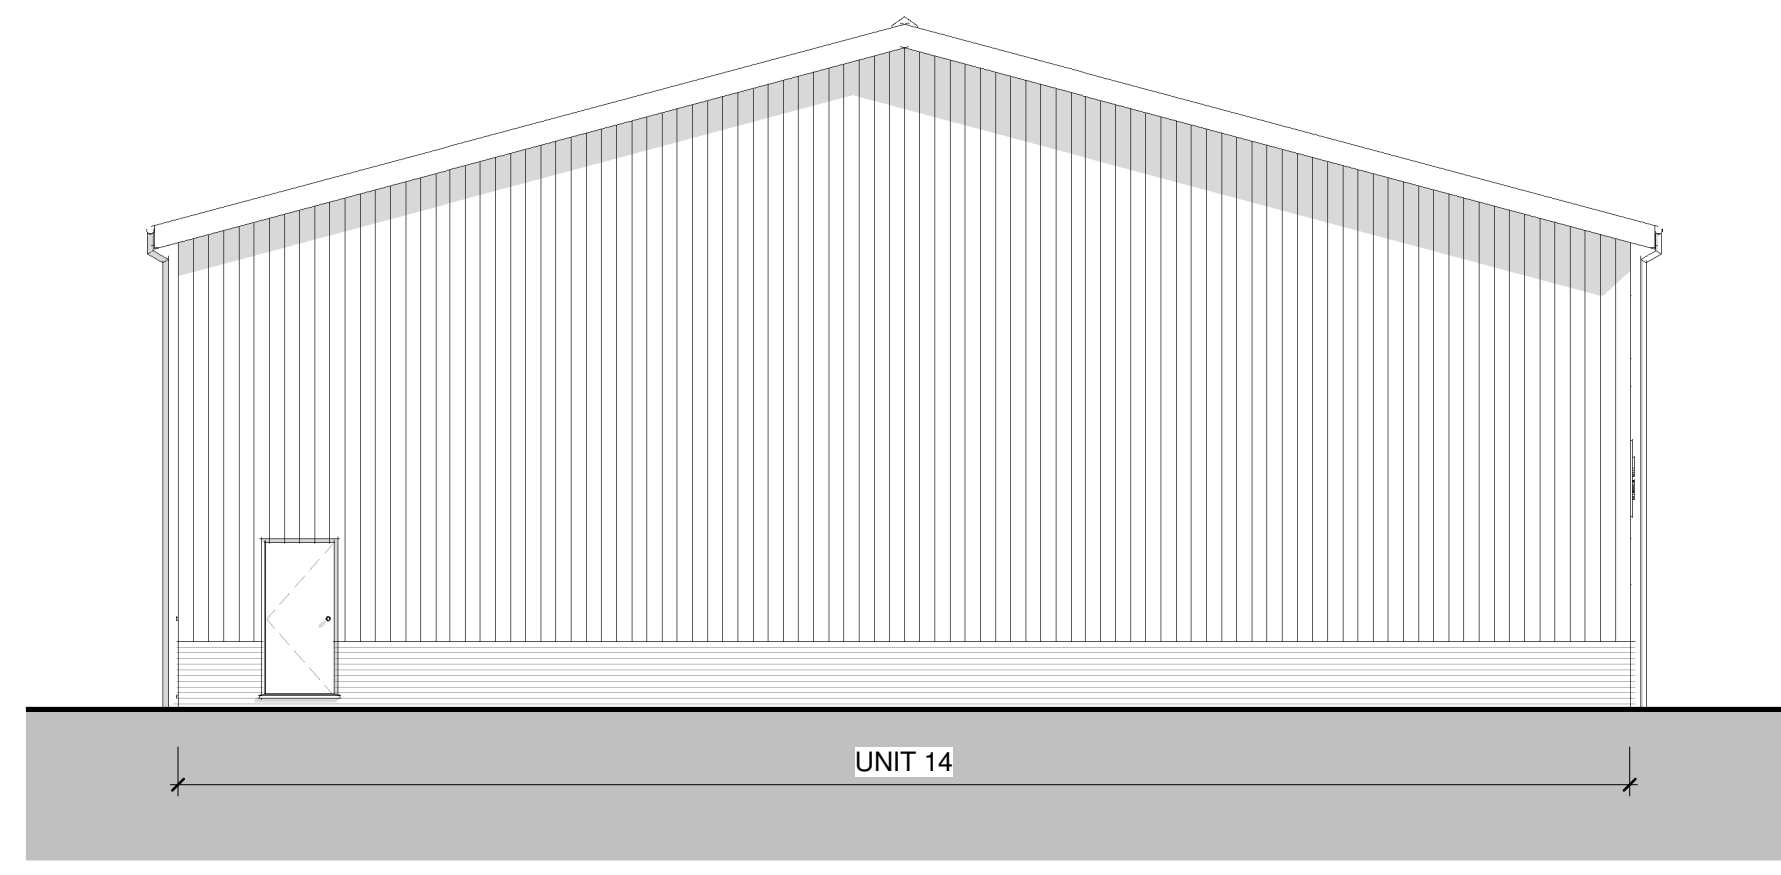


Left Elevation
1:100

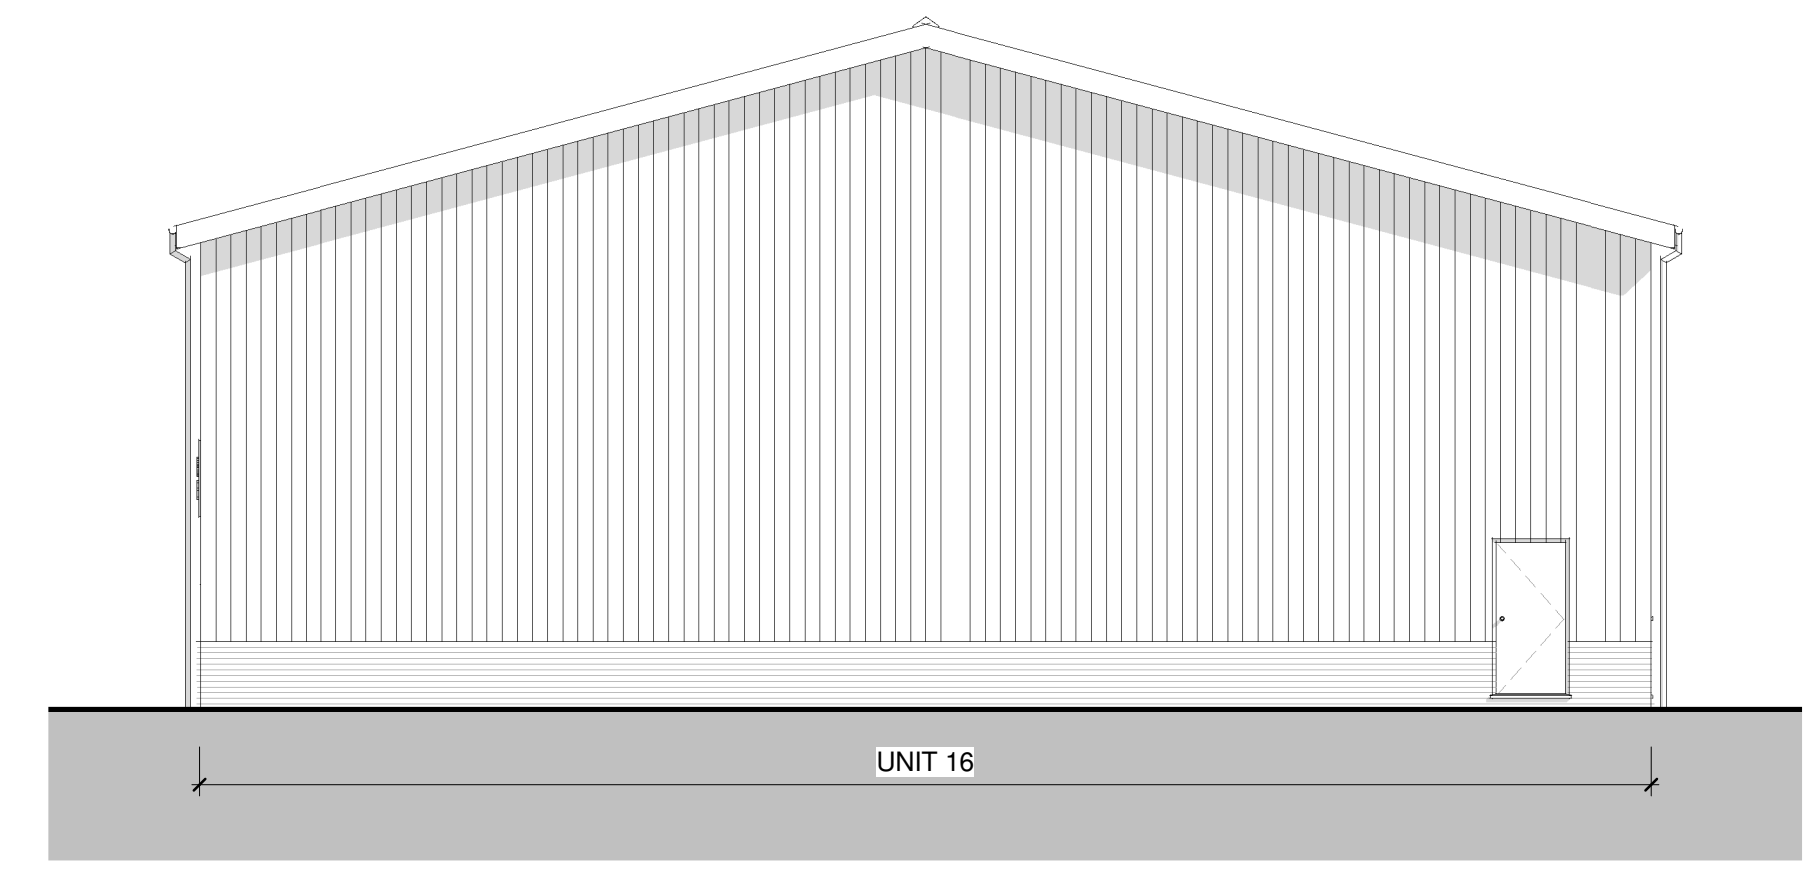

Right Elevation
1:100

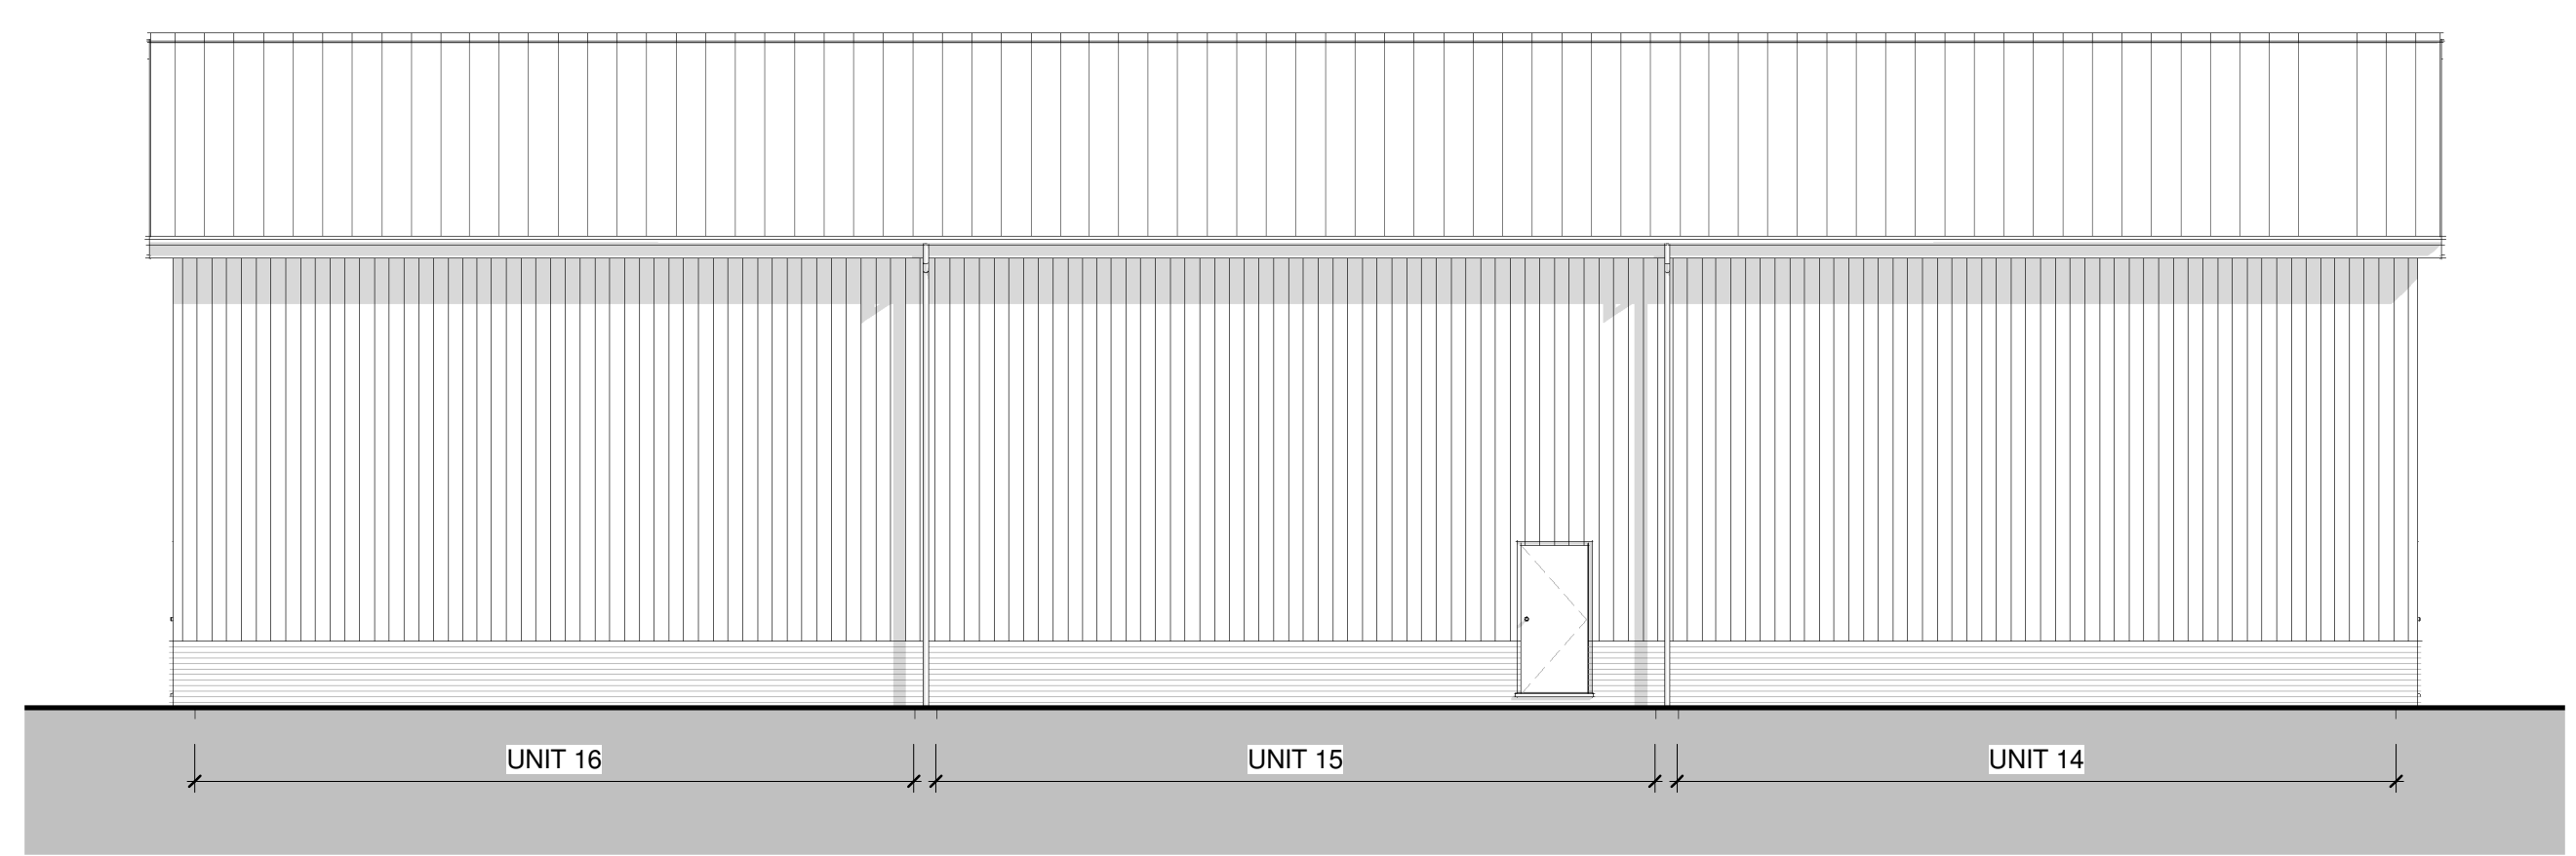

Rear Elevation
1:100

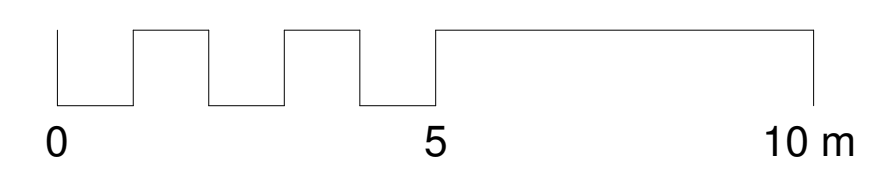

 Class B2 - General Industrial

Client
Anglia Business Park

Project
Commercial Development, Anglia Business Park, Wattisham Road, Ringshall

Title
GA Elevations - Units 14-16

Project N°	Drawing N°	Revision
5442 - 0404		P01
Scale - unless otherwise stated	Status	Issued For
1 : 100	@ A1 S0	PLANNING

BS 1192 Ref.
PC-Designer-0404

The Old Steelyard
Poplar Lane
Sproughton
Ipswich
IP8 3HL
t: 01473 689 532
www.klharchitects.com