



Front Elevation (Coloured)
1:100




Front Elevation
1:100

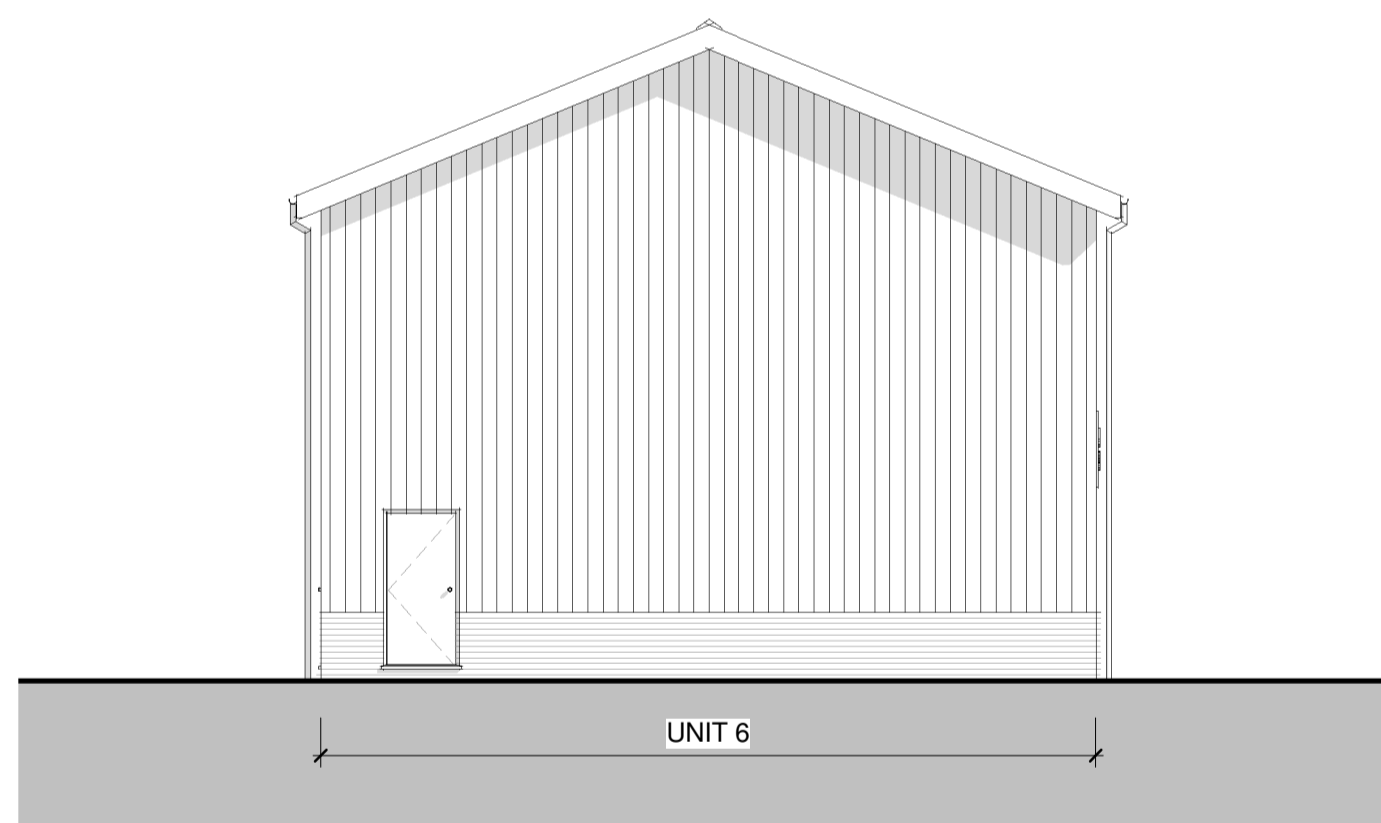


Left Elevation
1:100

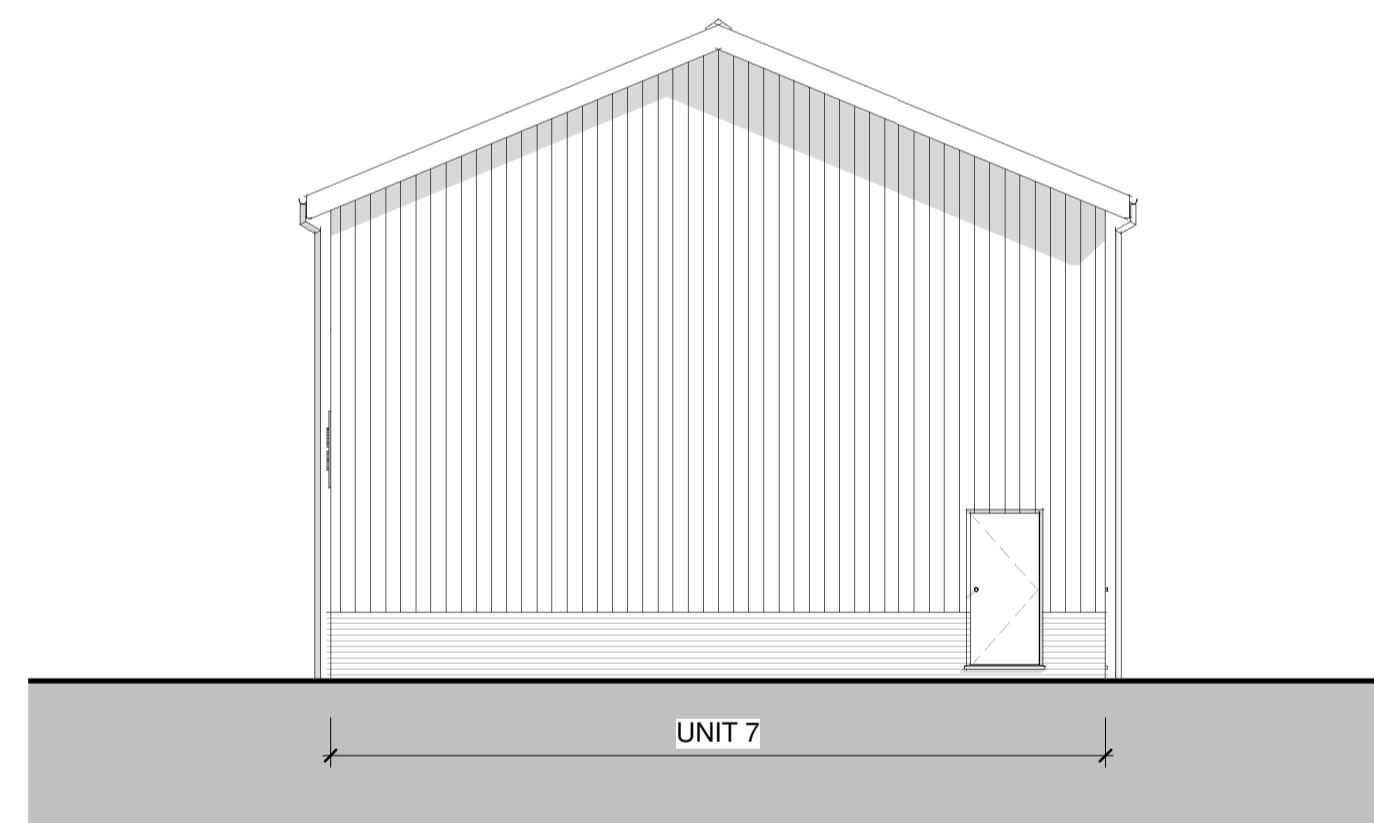

Right Elevation
1:100

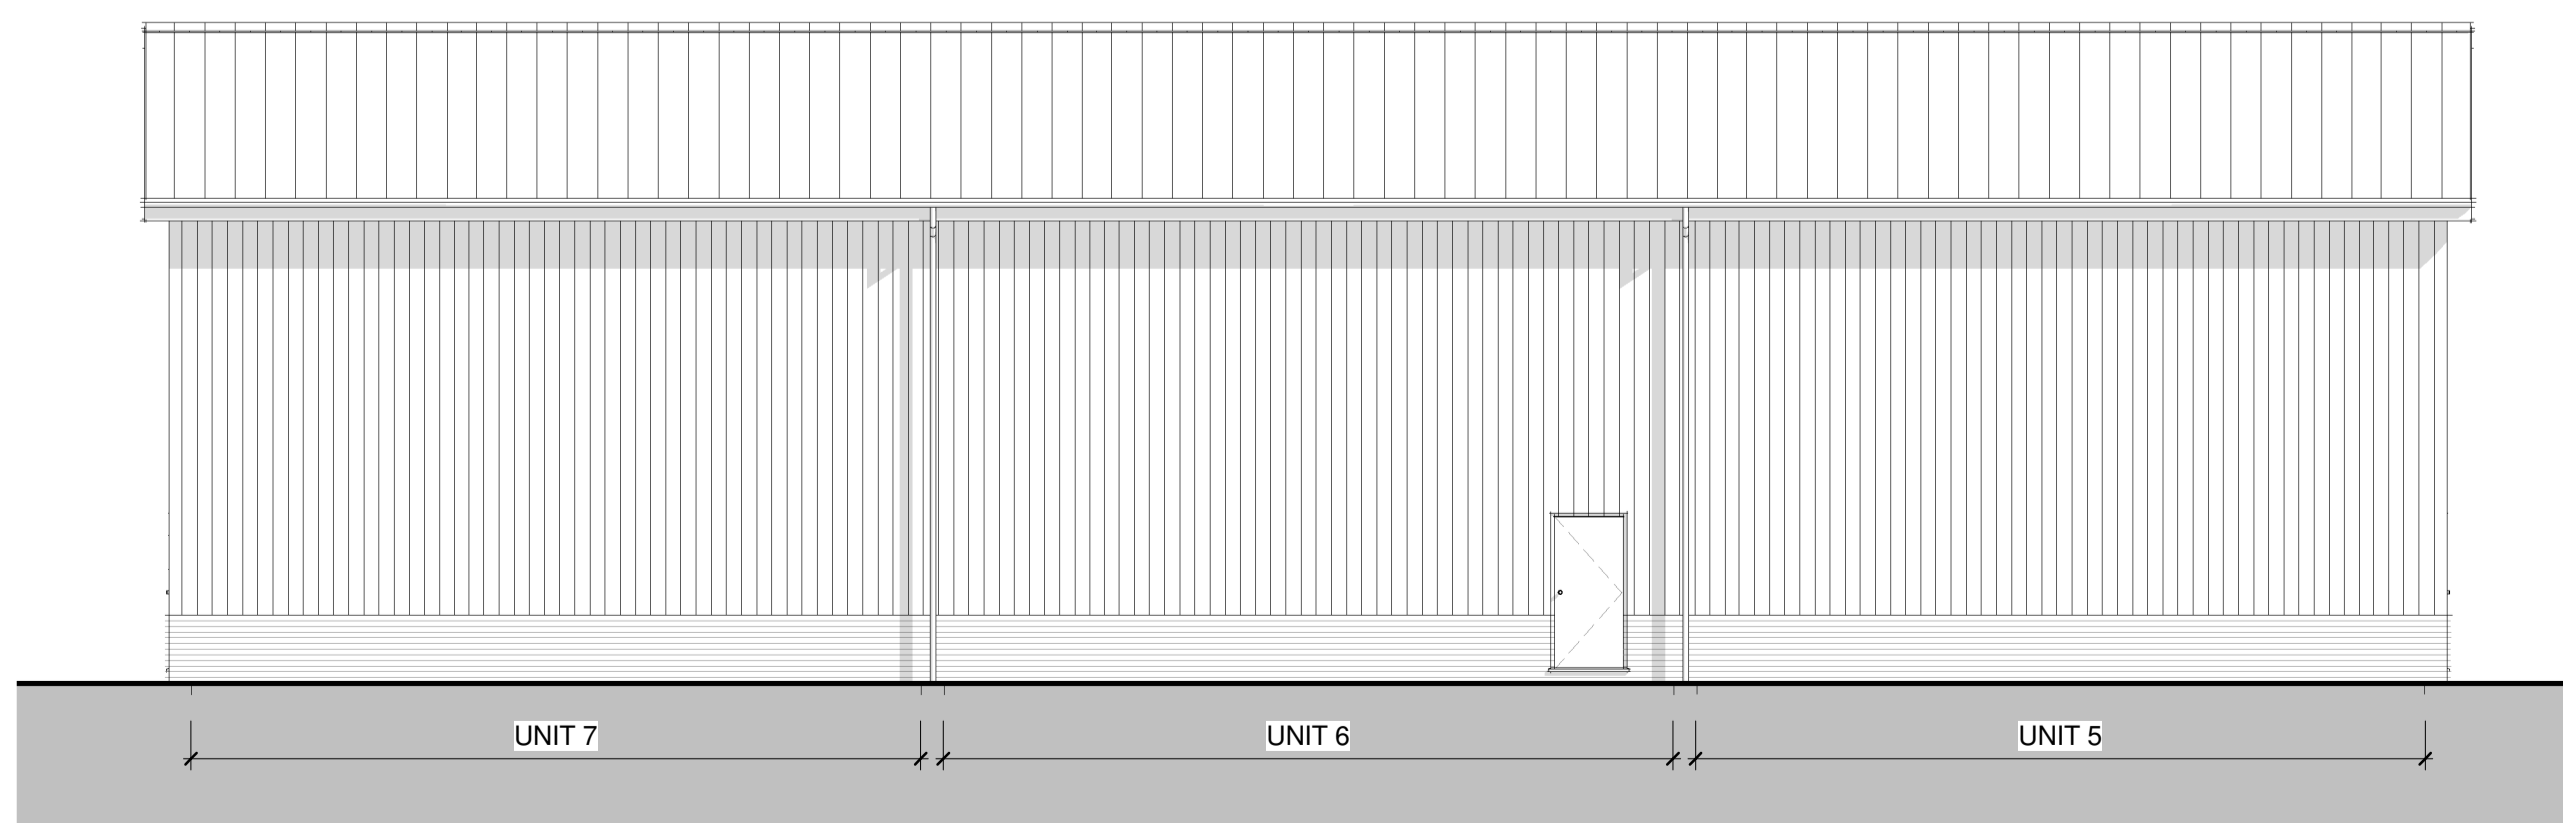

Rear Elevation
1:100

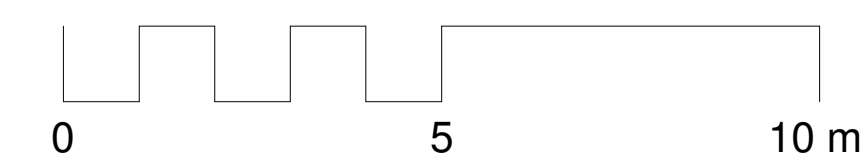

■ Class E - Light Industrial

Client
 Anglia Business Park

Project
 Commercial Development, Anglia Business Park, Wattisham Road, Ringshall

Title
 GA Elevations - Units 5-7

Project N° Drawing N° Revision
5442 - 0401 **P01**
 Scale - unless otherwise stated Status Issued For
 1 : 100 @ A1 S0 PLANNING

BS 1192 Ref.
 PC-Designer-0401

KLH The Old Steelyard
 Poplar Lane
 Sproughton
 Ipswich
 IP8 3HL
 t: 01473 689 532
www.klharchitects.com