



Roof Plan
1:100

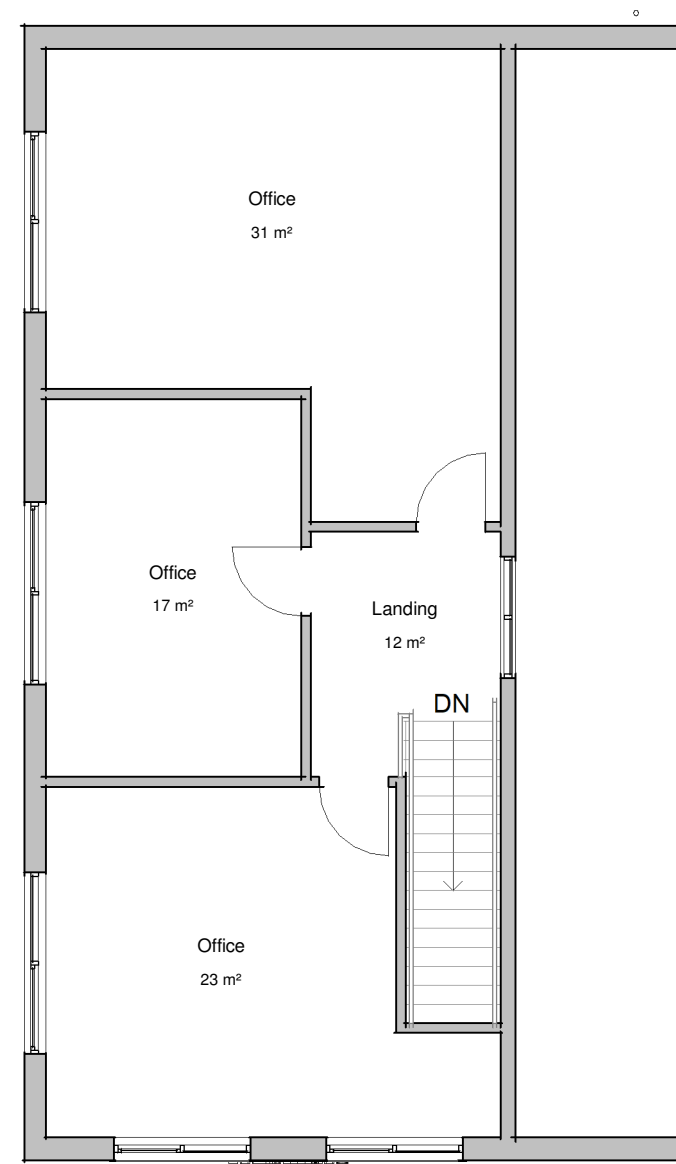

First Floor Plan
1:100

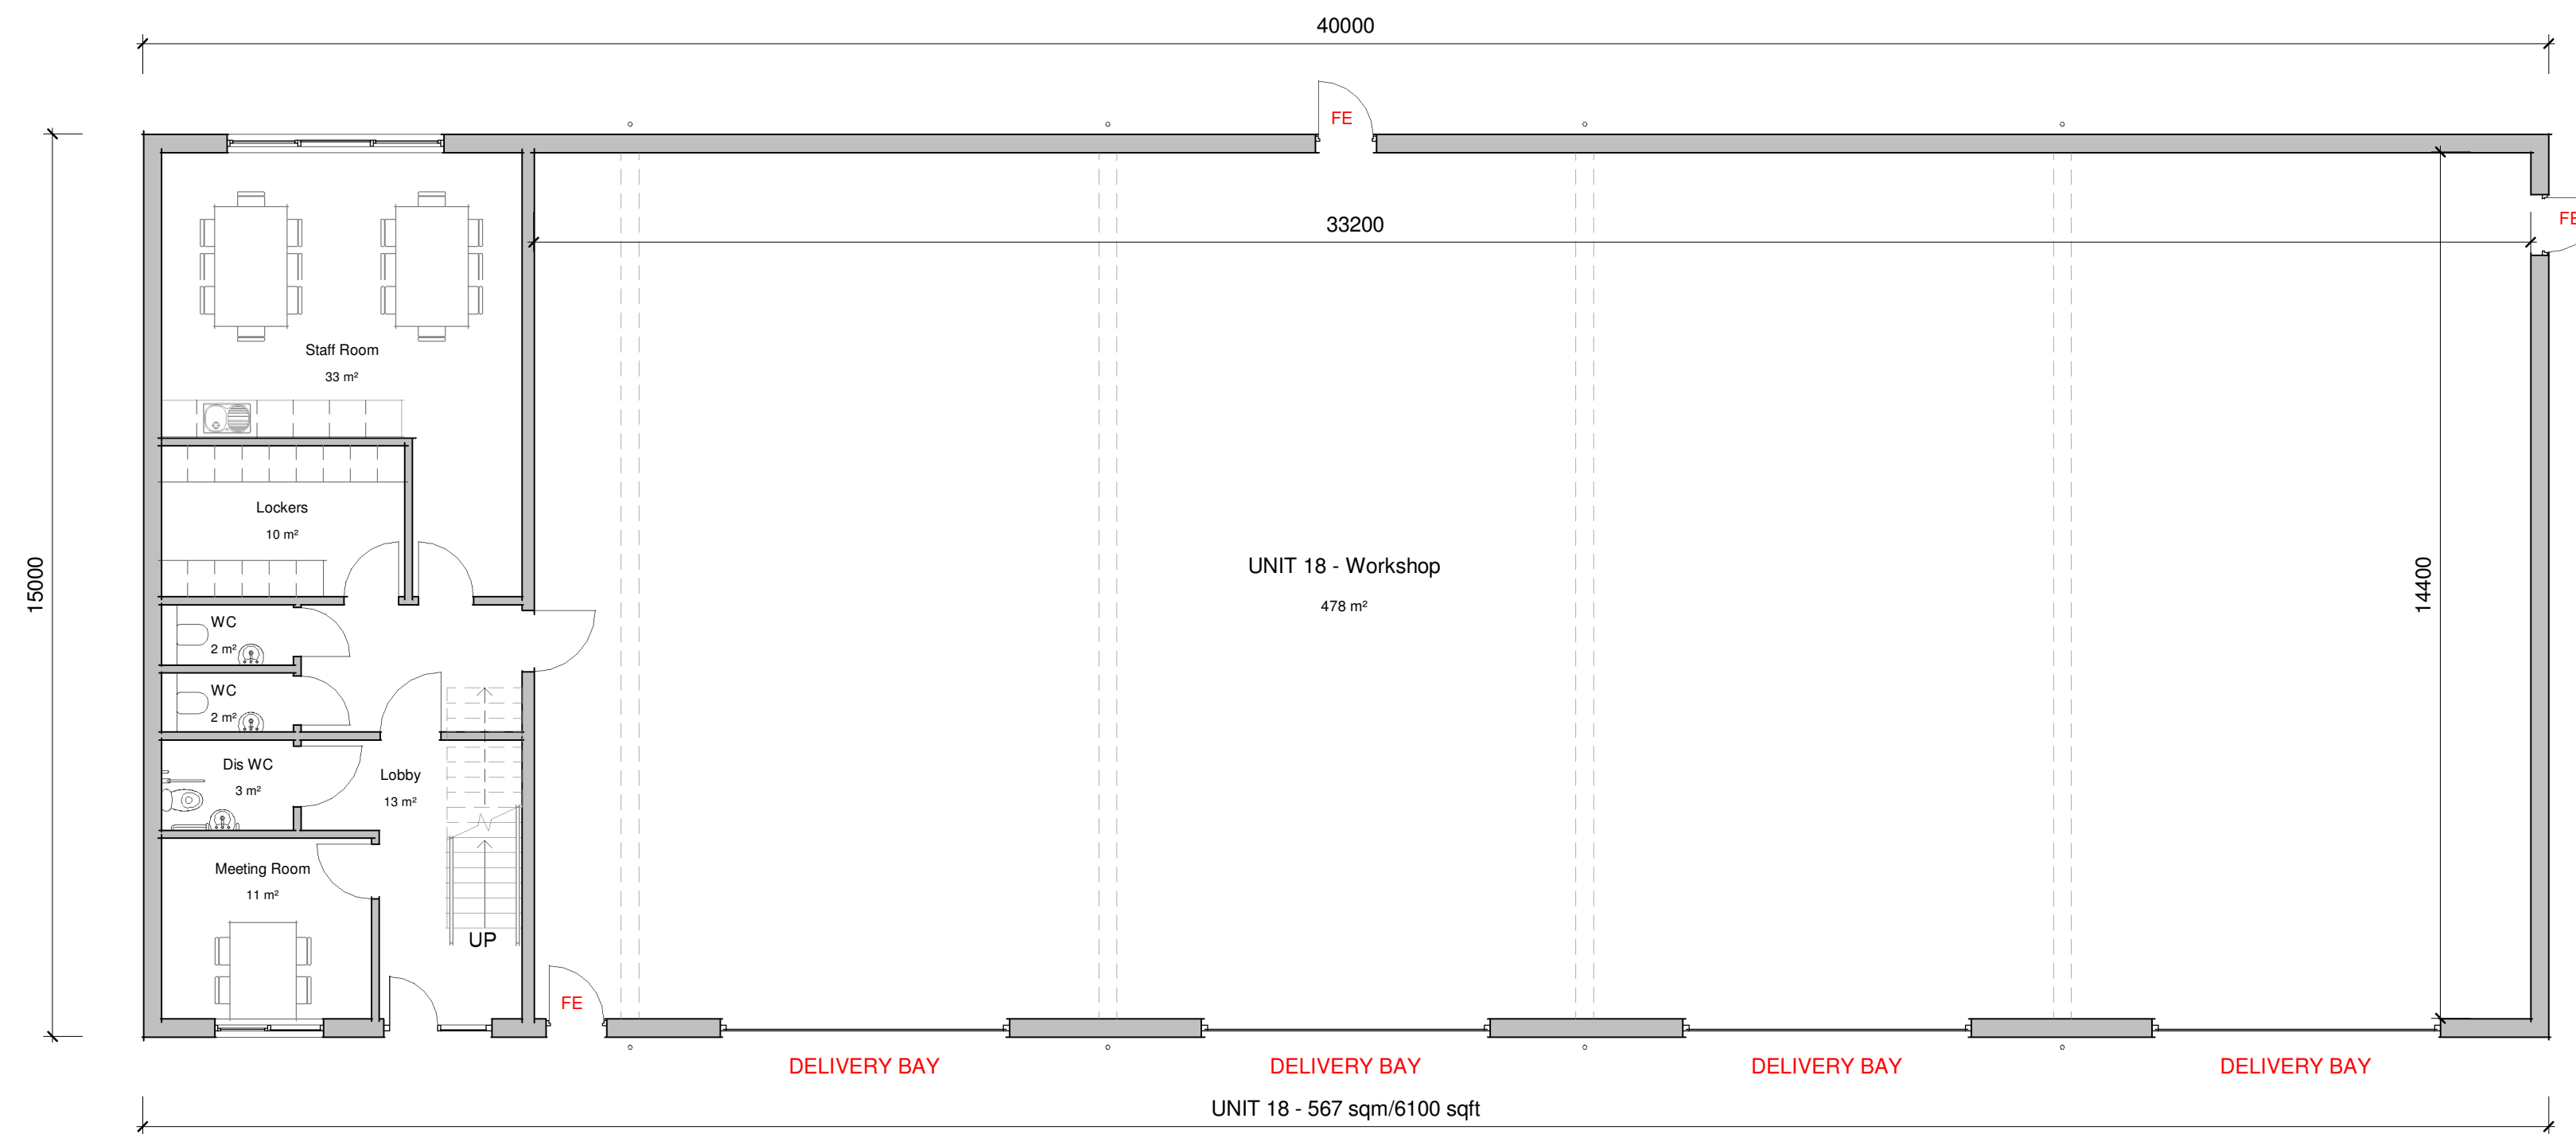

Ground Floor Plan
1:100

■ Class B2 - General Industrial

Client

Anglia Business Park

Project

Commercial Development, Anglia Business Park, Wattisham Road, Ringshall

Title

GA Plans - Unit 20

Project N° Drawing N° Revision

5442 - 0308 **P02**

Scale - unless otherwise stated Status Issued For

1 : 100 @ A1 S0 PLANNING

BS 1192 Ref.

PC-Designer-0308

