




First Floor Plan  
 1 : 100

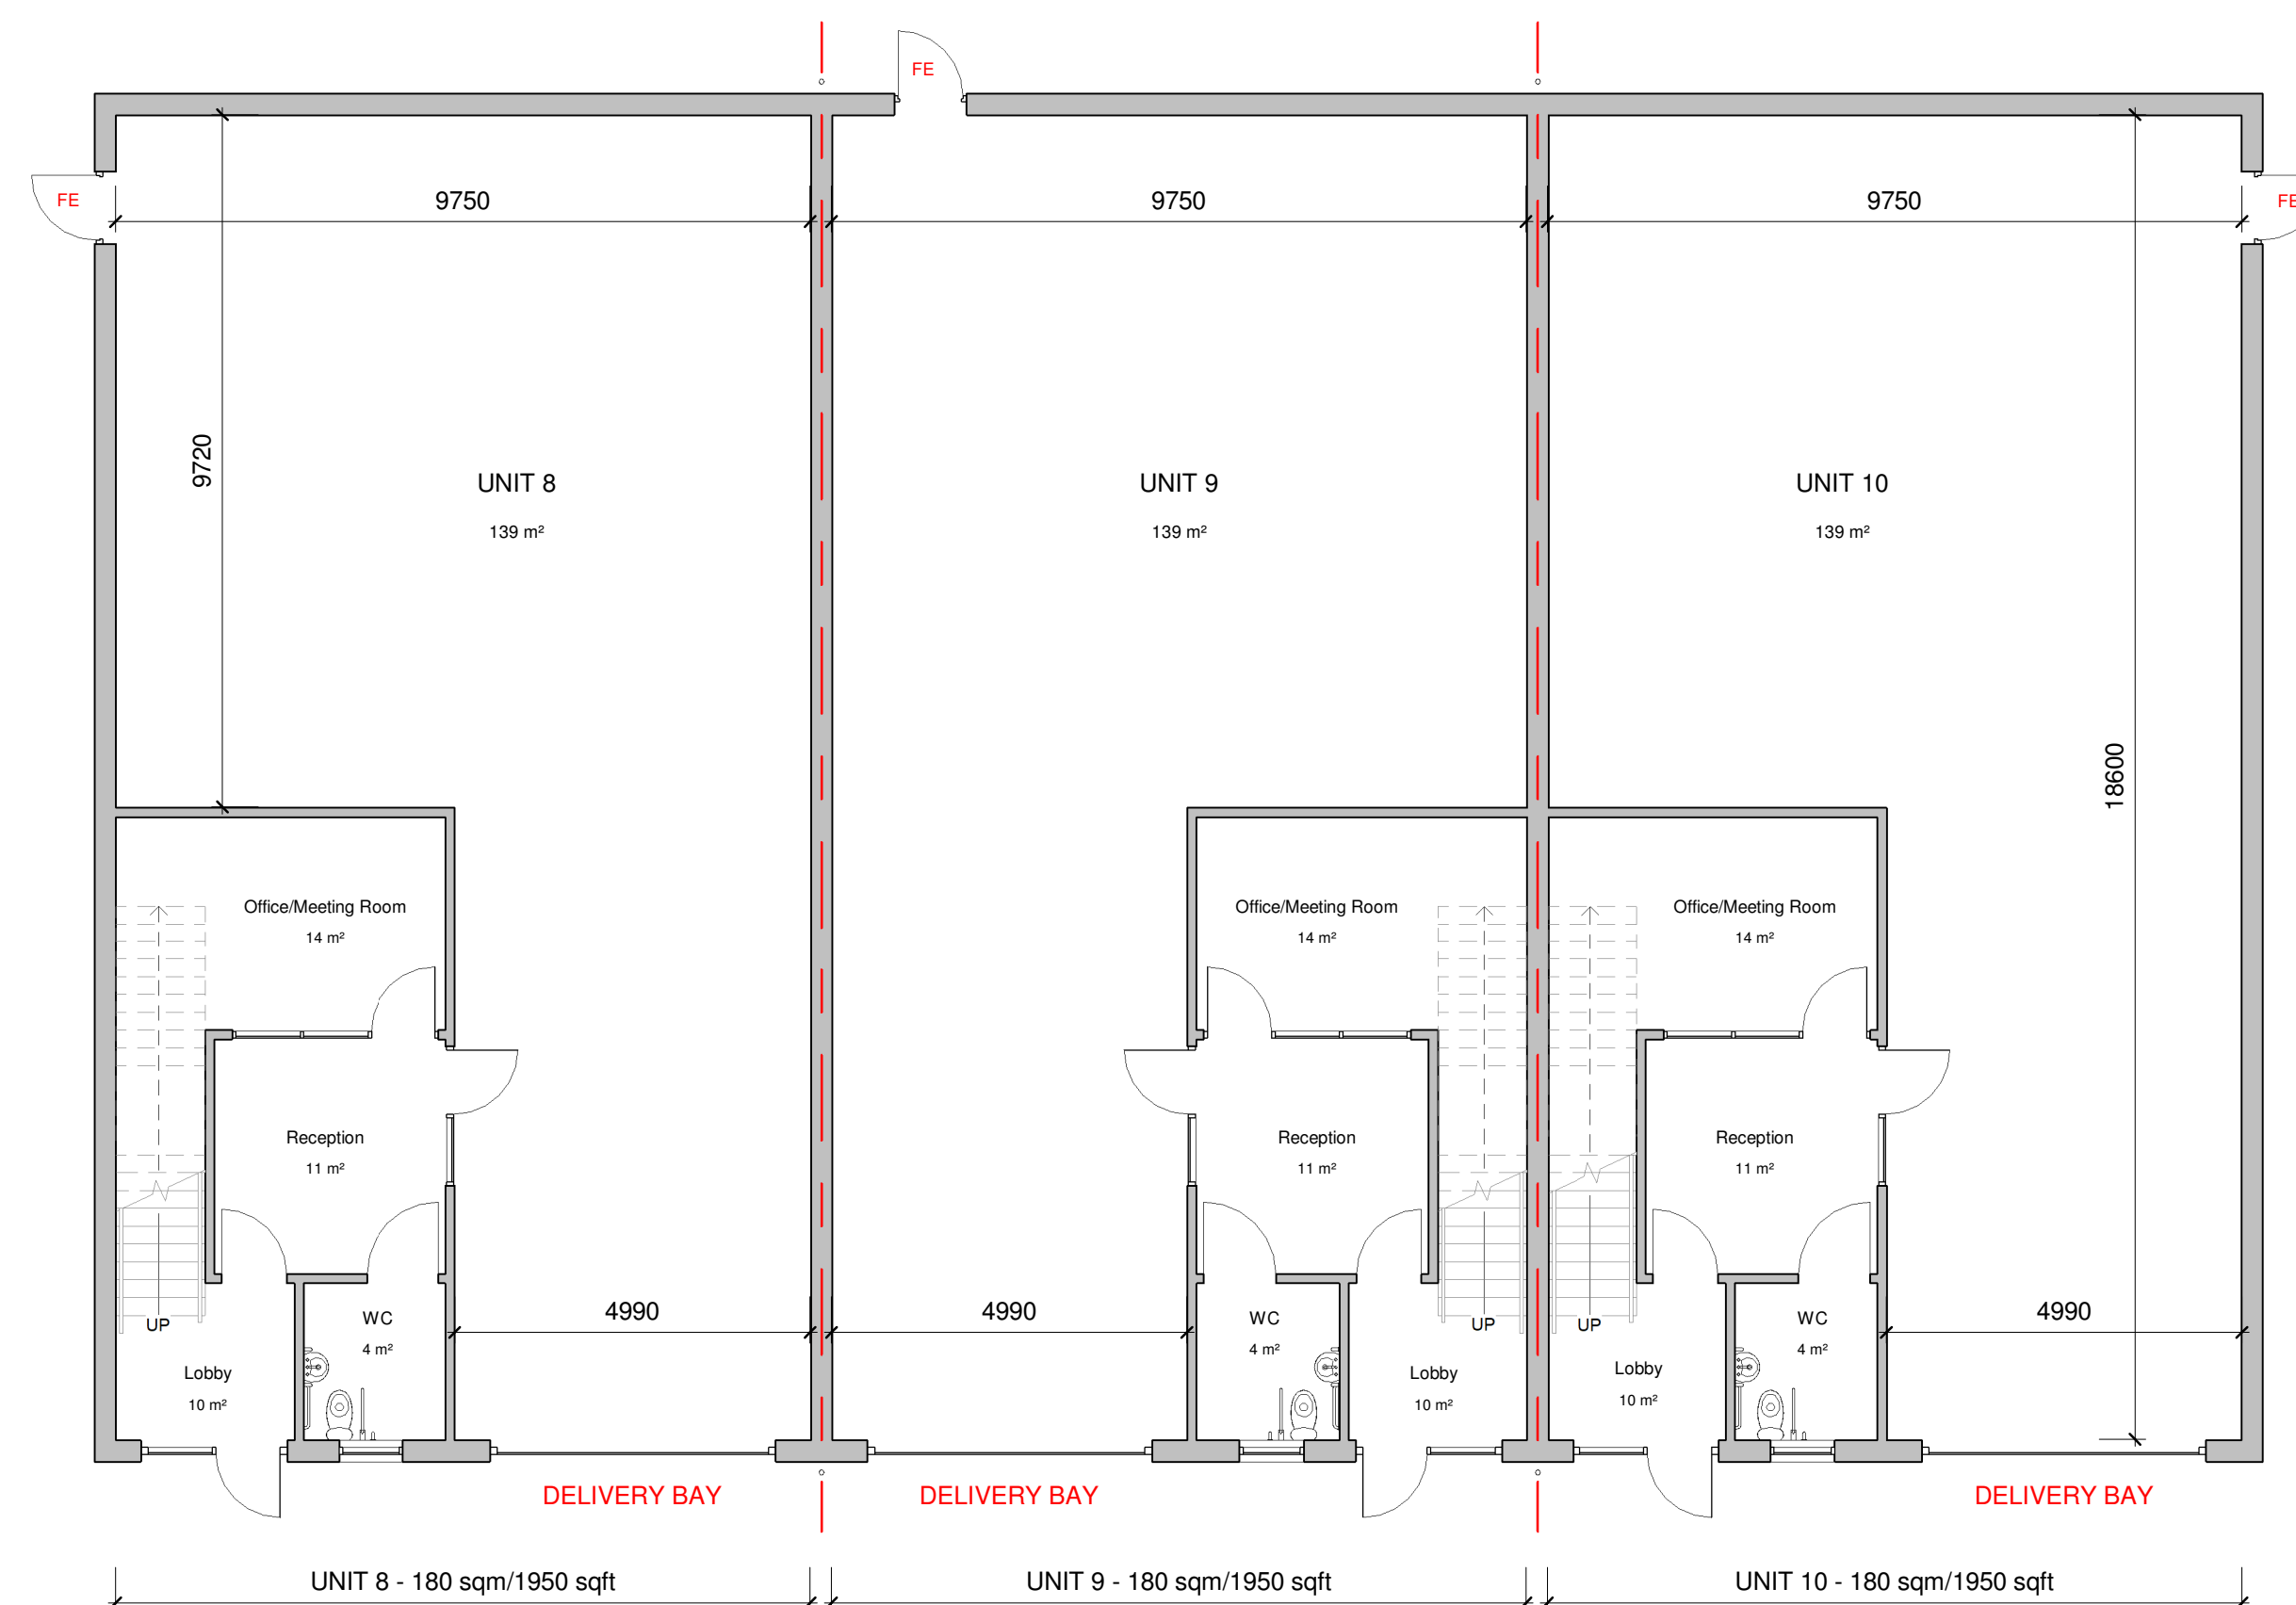

Ground Floor Plan  
 1 : 100

Class B2 - General Industrial

Client

Anglia Business Park

Project

Commercial Development, Anglia Business Park, Wattisham Road, Ringshall

Title

GA Plans - Units 8-10

Project N° Drawing N° Revision

5442 - 0302 P01

Scale - unless otherwise stated Status Issued For

1 : 100 @ A1 S0 PLANNING

BS 1192 Ref.

PC-Designer-0302

