



Reference Name	Status	Revision
PC-XX-XX-M3-Designer-0001_5442		P01.1

P01	First Issue	28/03/22	DL / BM
-----	-------------	----------	---------

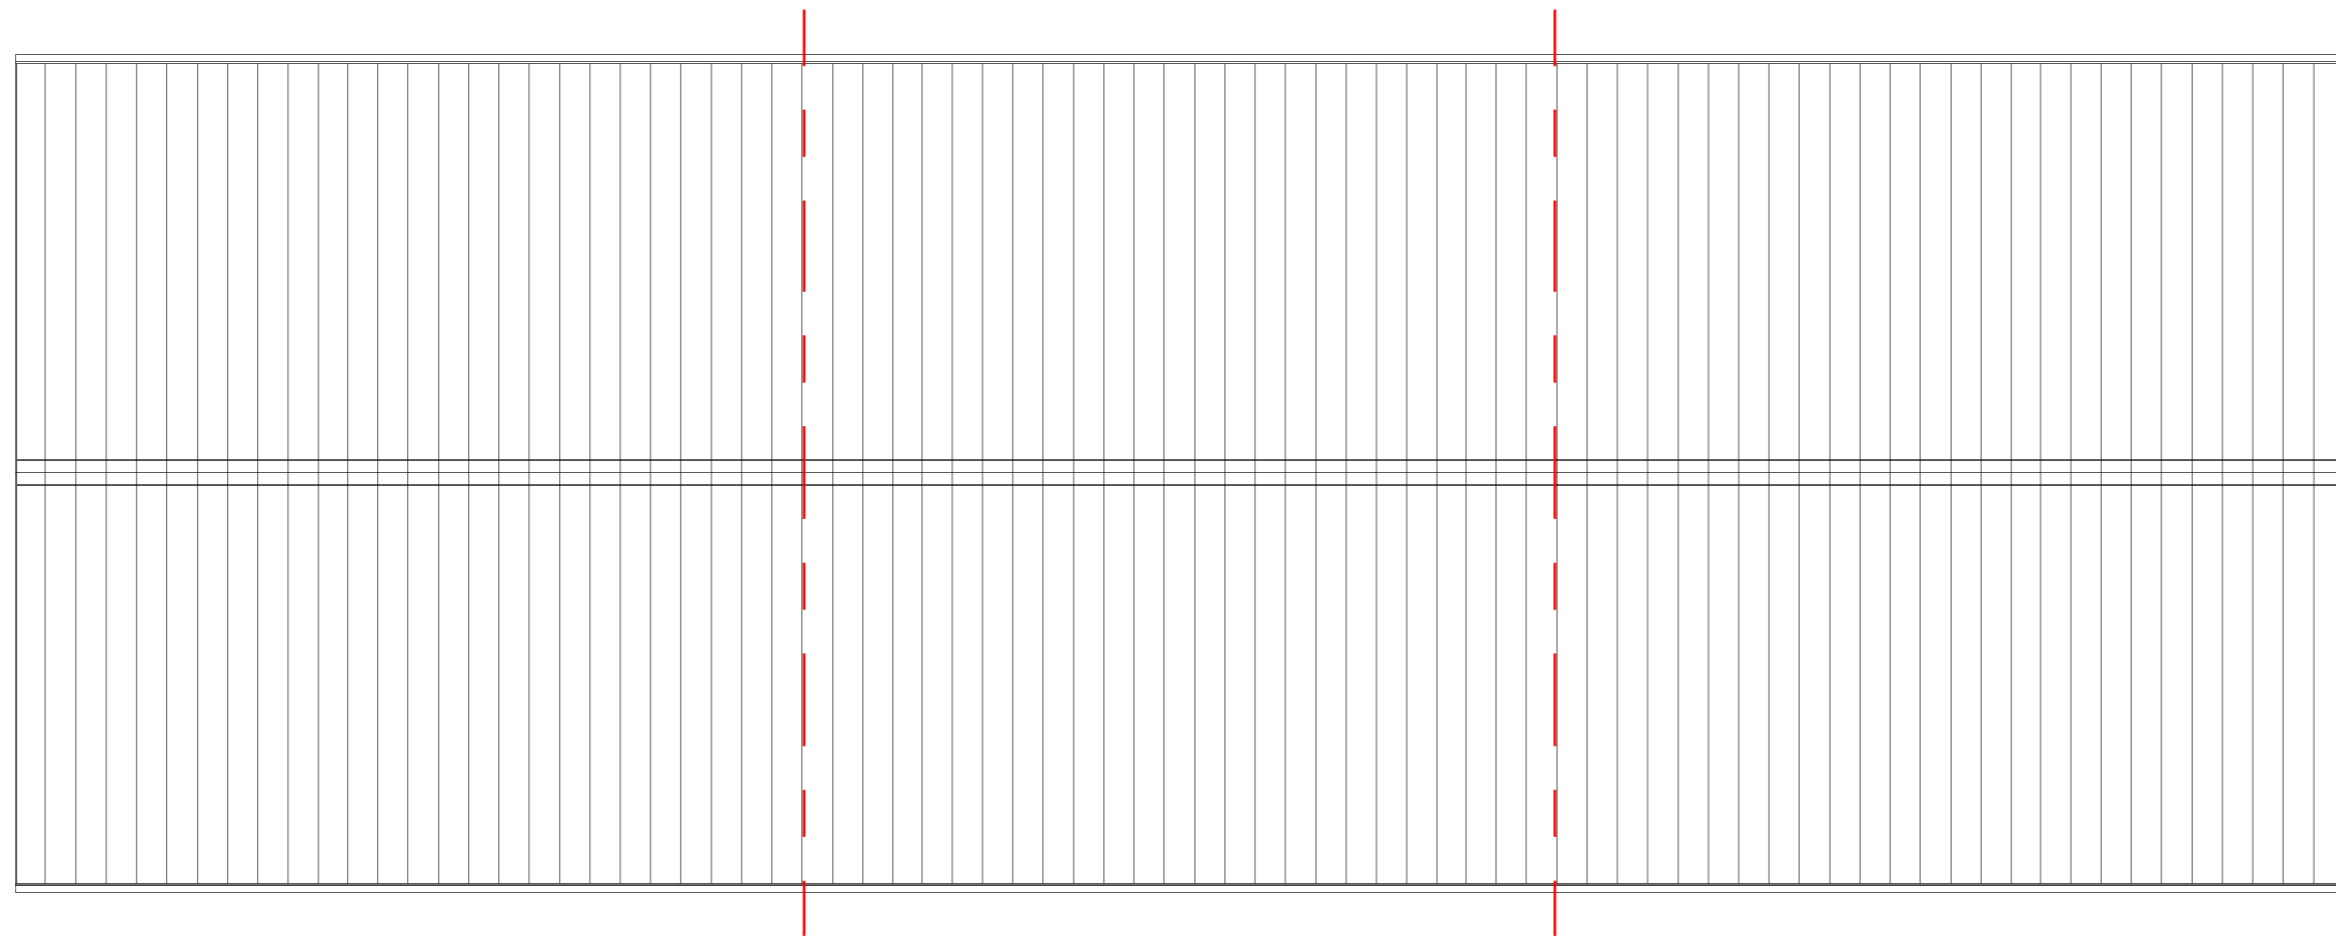

Roof Plan
1:100

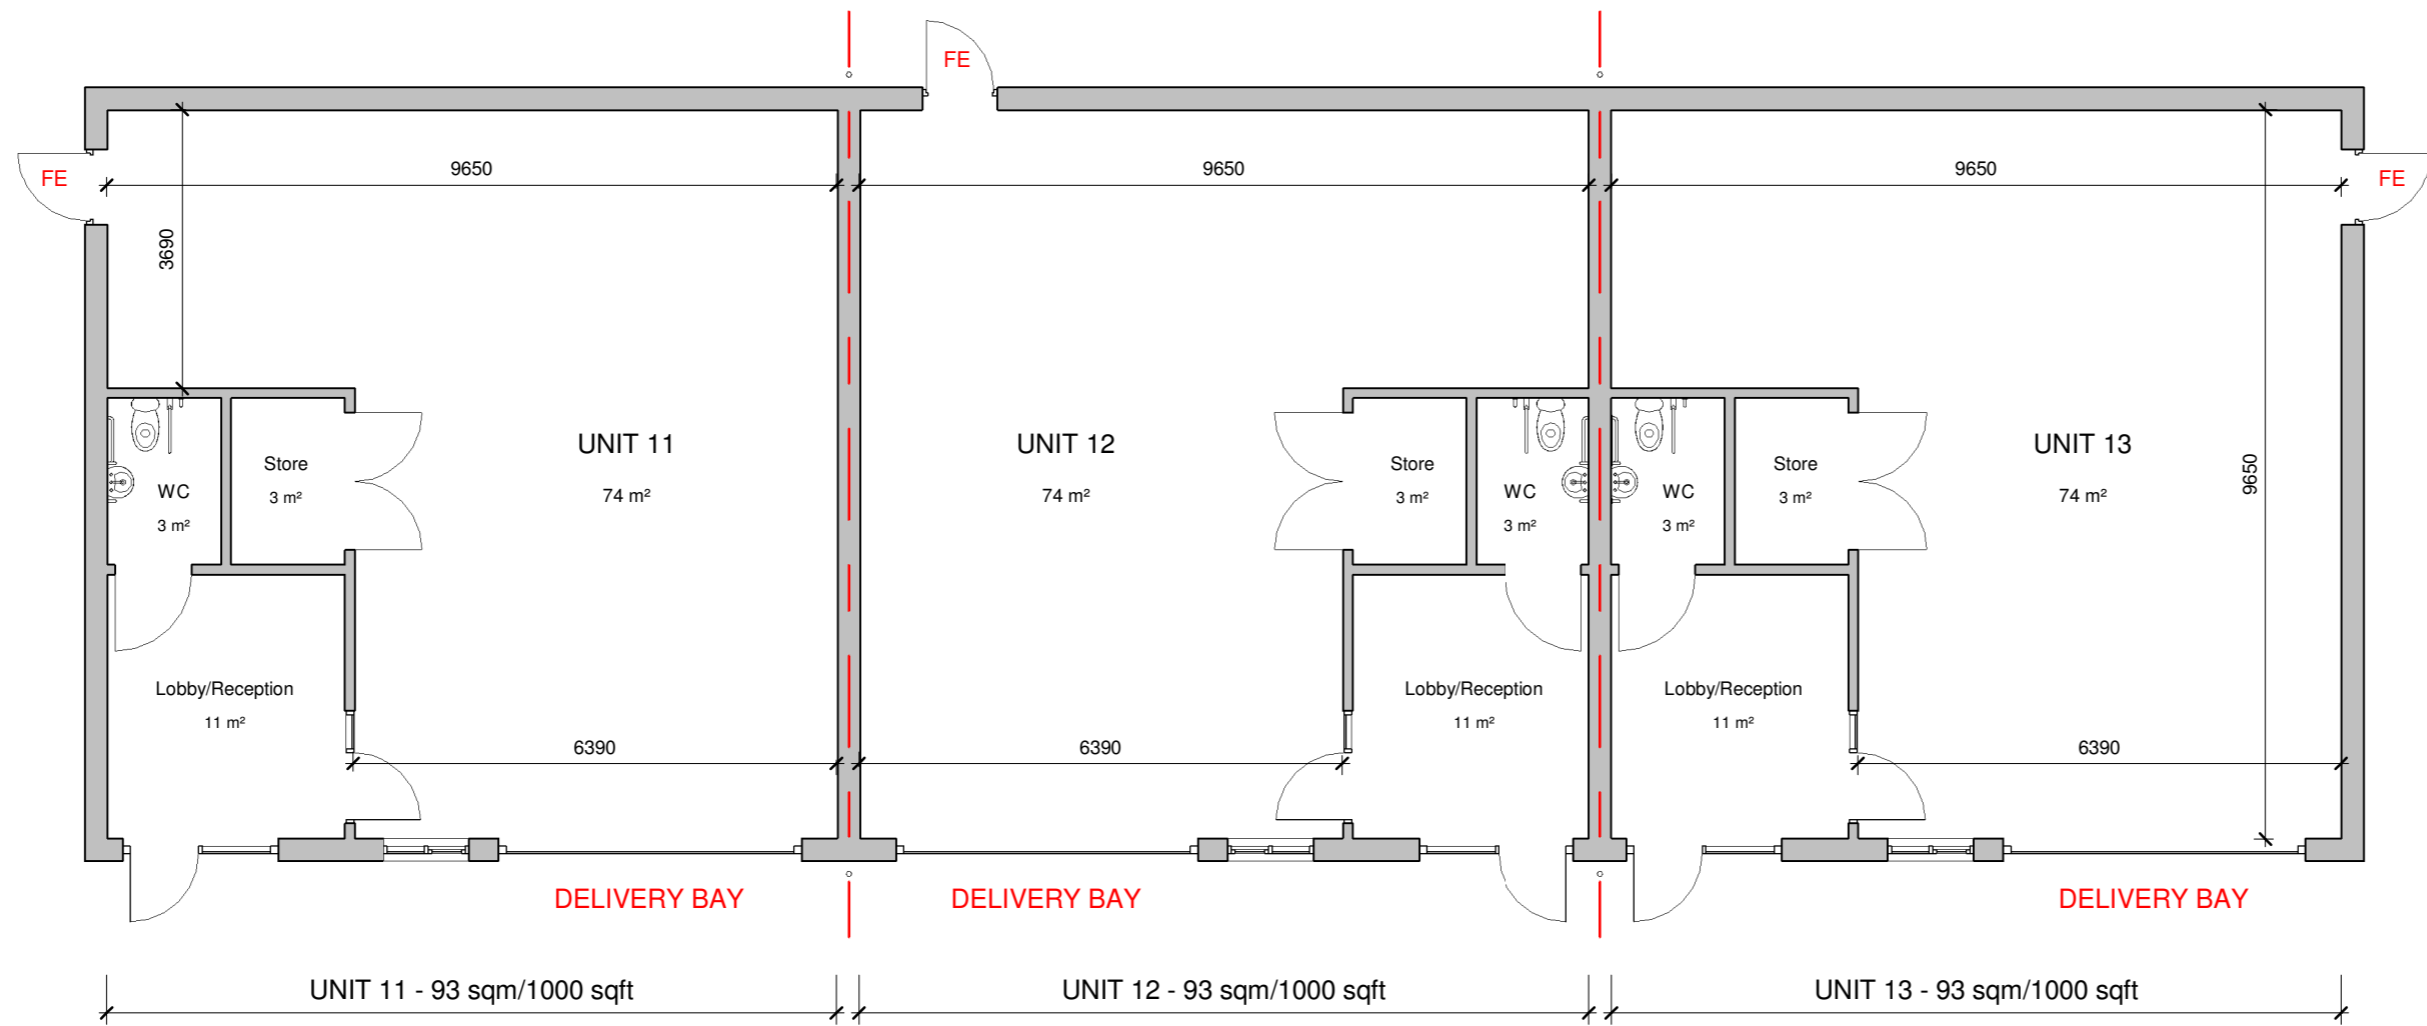

Ground Floor Plan
1:100

Class E - Light Industrial

Client

Anglia Business Park

Project

Commercial Development, Anglia Business Park, Wattisham Road, Ringshall

Title

GA Plans - Units 11-13

Project N° Drawing N° Revision

5442 - 0304 **P01**

Scale - unless otherwise stated Issued For

1 : 100 @ A2 PLANNING

BS 1192 Ref. Status

PC-Designer-0304 S0

