



Reference Name	Status	Revision
PC-XX-XX-M3-Designer-0001_5442		P01.1


Revisions	Date	Drawn /	Chk'd
P01	28/03/22	DL /	BM

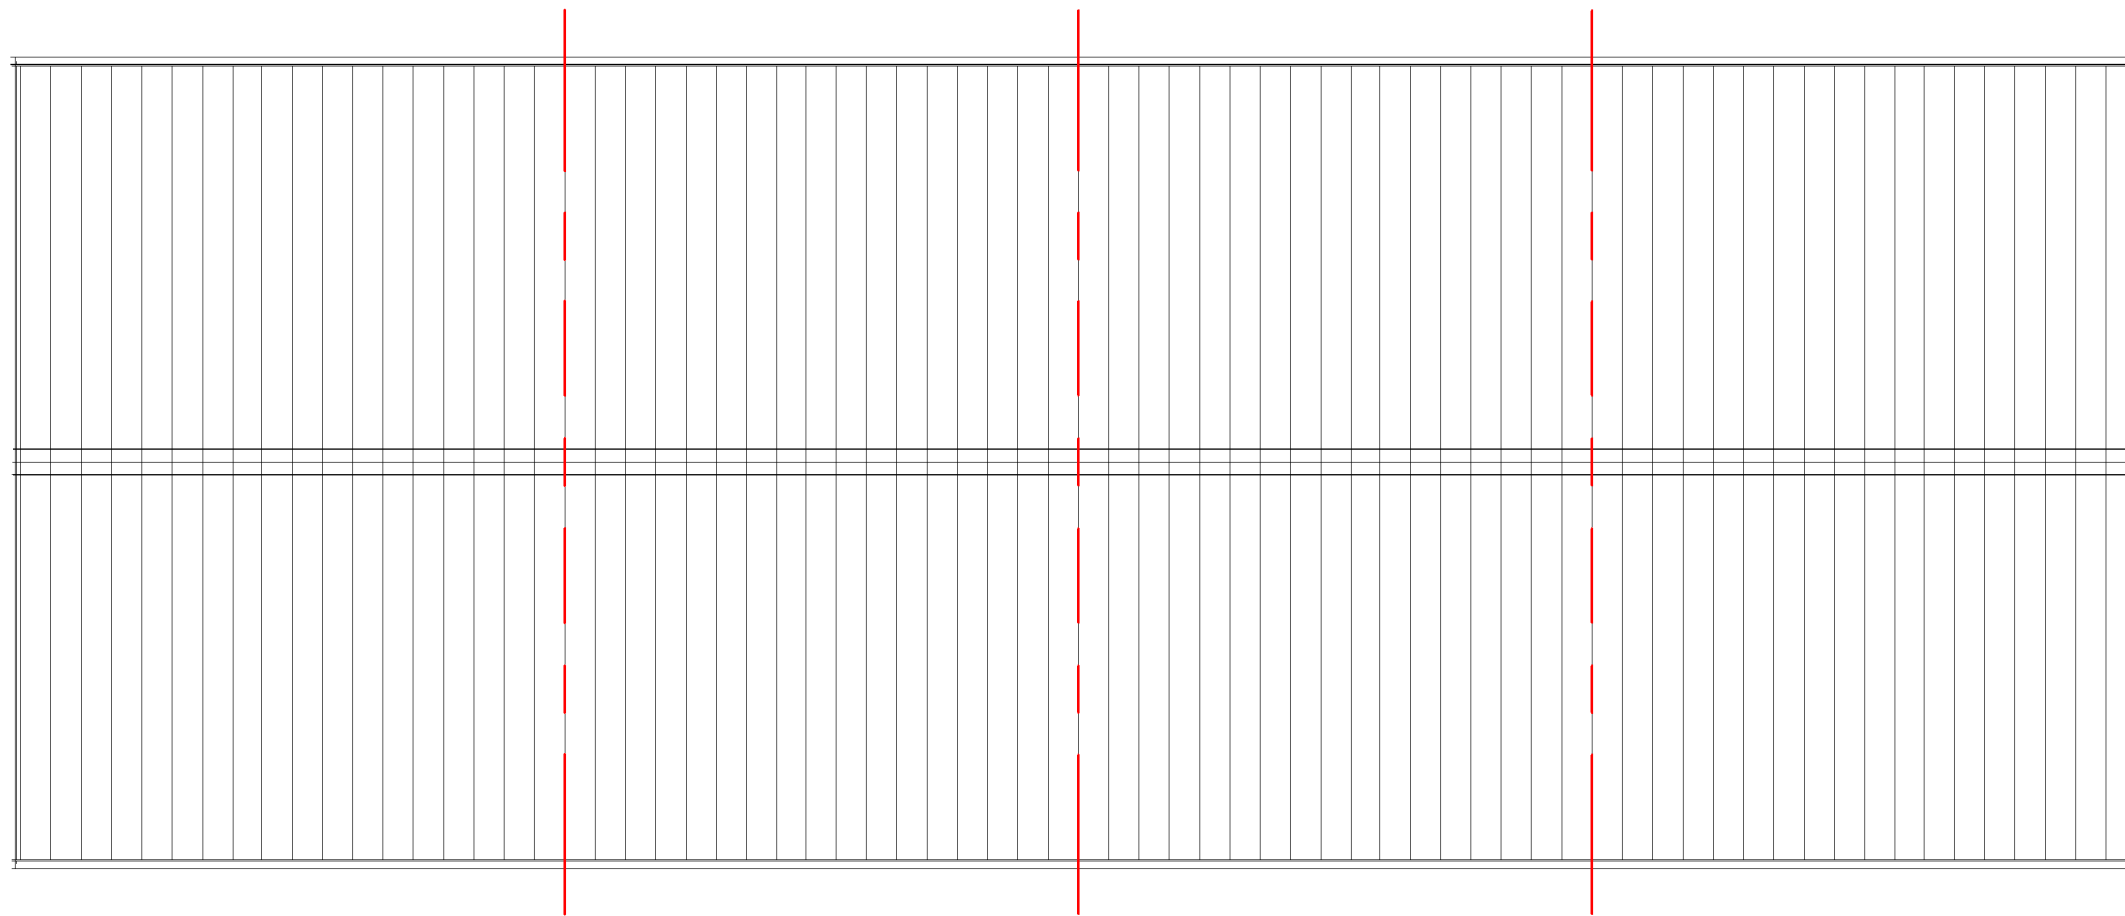

Roof Plan
1 : 100

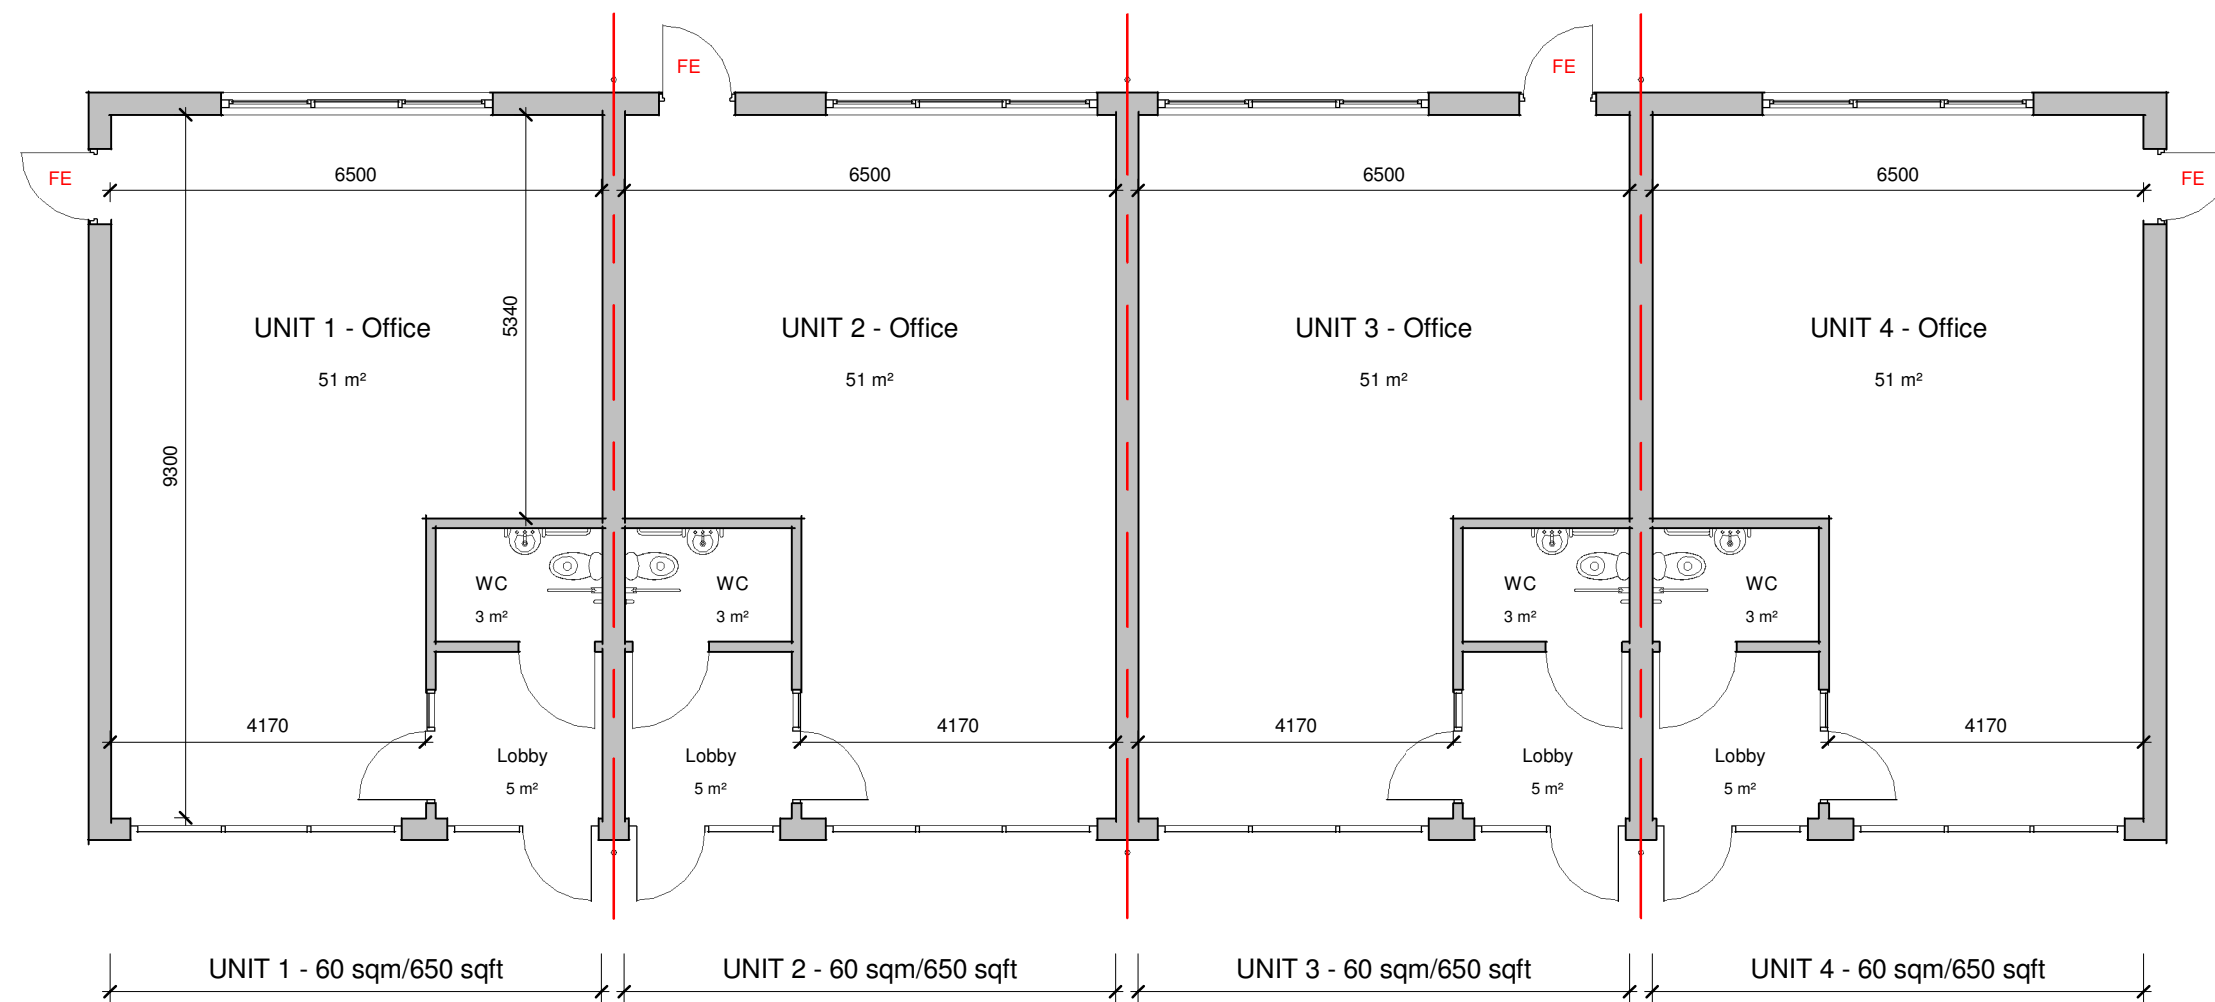

Ground Floor Plan
1 : 100

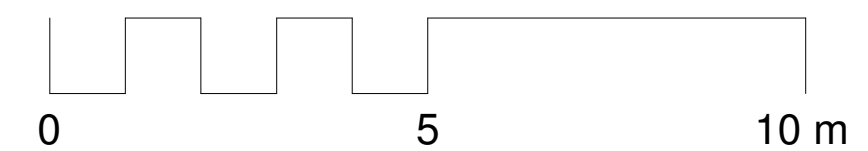

Client

Anglia Business Park

Project

Commercial Development, Anglia Business Park, Wattisham Road, Ringshall

Title

GA Plans - Units 1-4

Project N^o Drawing N^o Revision

5442 - 0300 **P01**
Scale - unless otherwise stated Issued For

1 : 100 @ A2 PLANNING

BS 1192 Ref. Status

PC-Designer-0300 S0