


NO DIMENSIONS TO BE SCALED FROM THIS DRAWING

This document references the following file:-

Reference Name	Status	Revision
PC-XX-XX-M3-Designer-0001_5442		P01.1

Revisions Date Drawn / Chk'd

Revisions	Date	Drawn / Chk'd
P01 First Issue	28/03/22	DL / BM

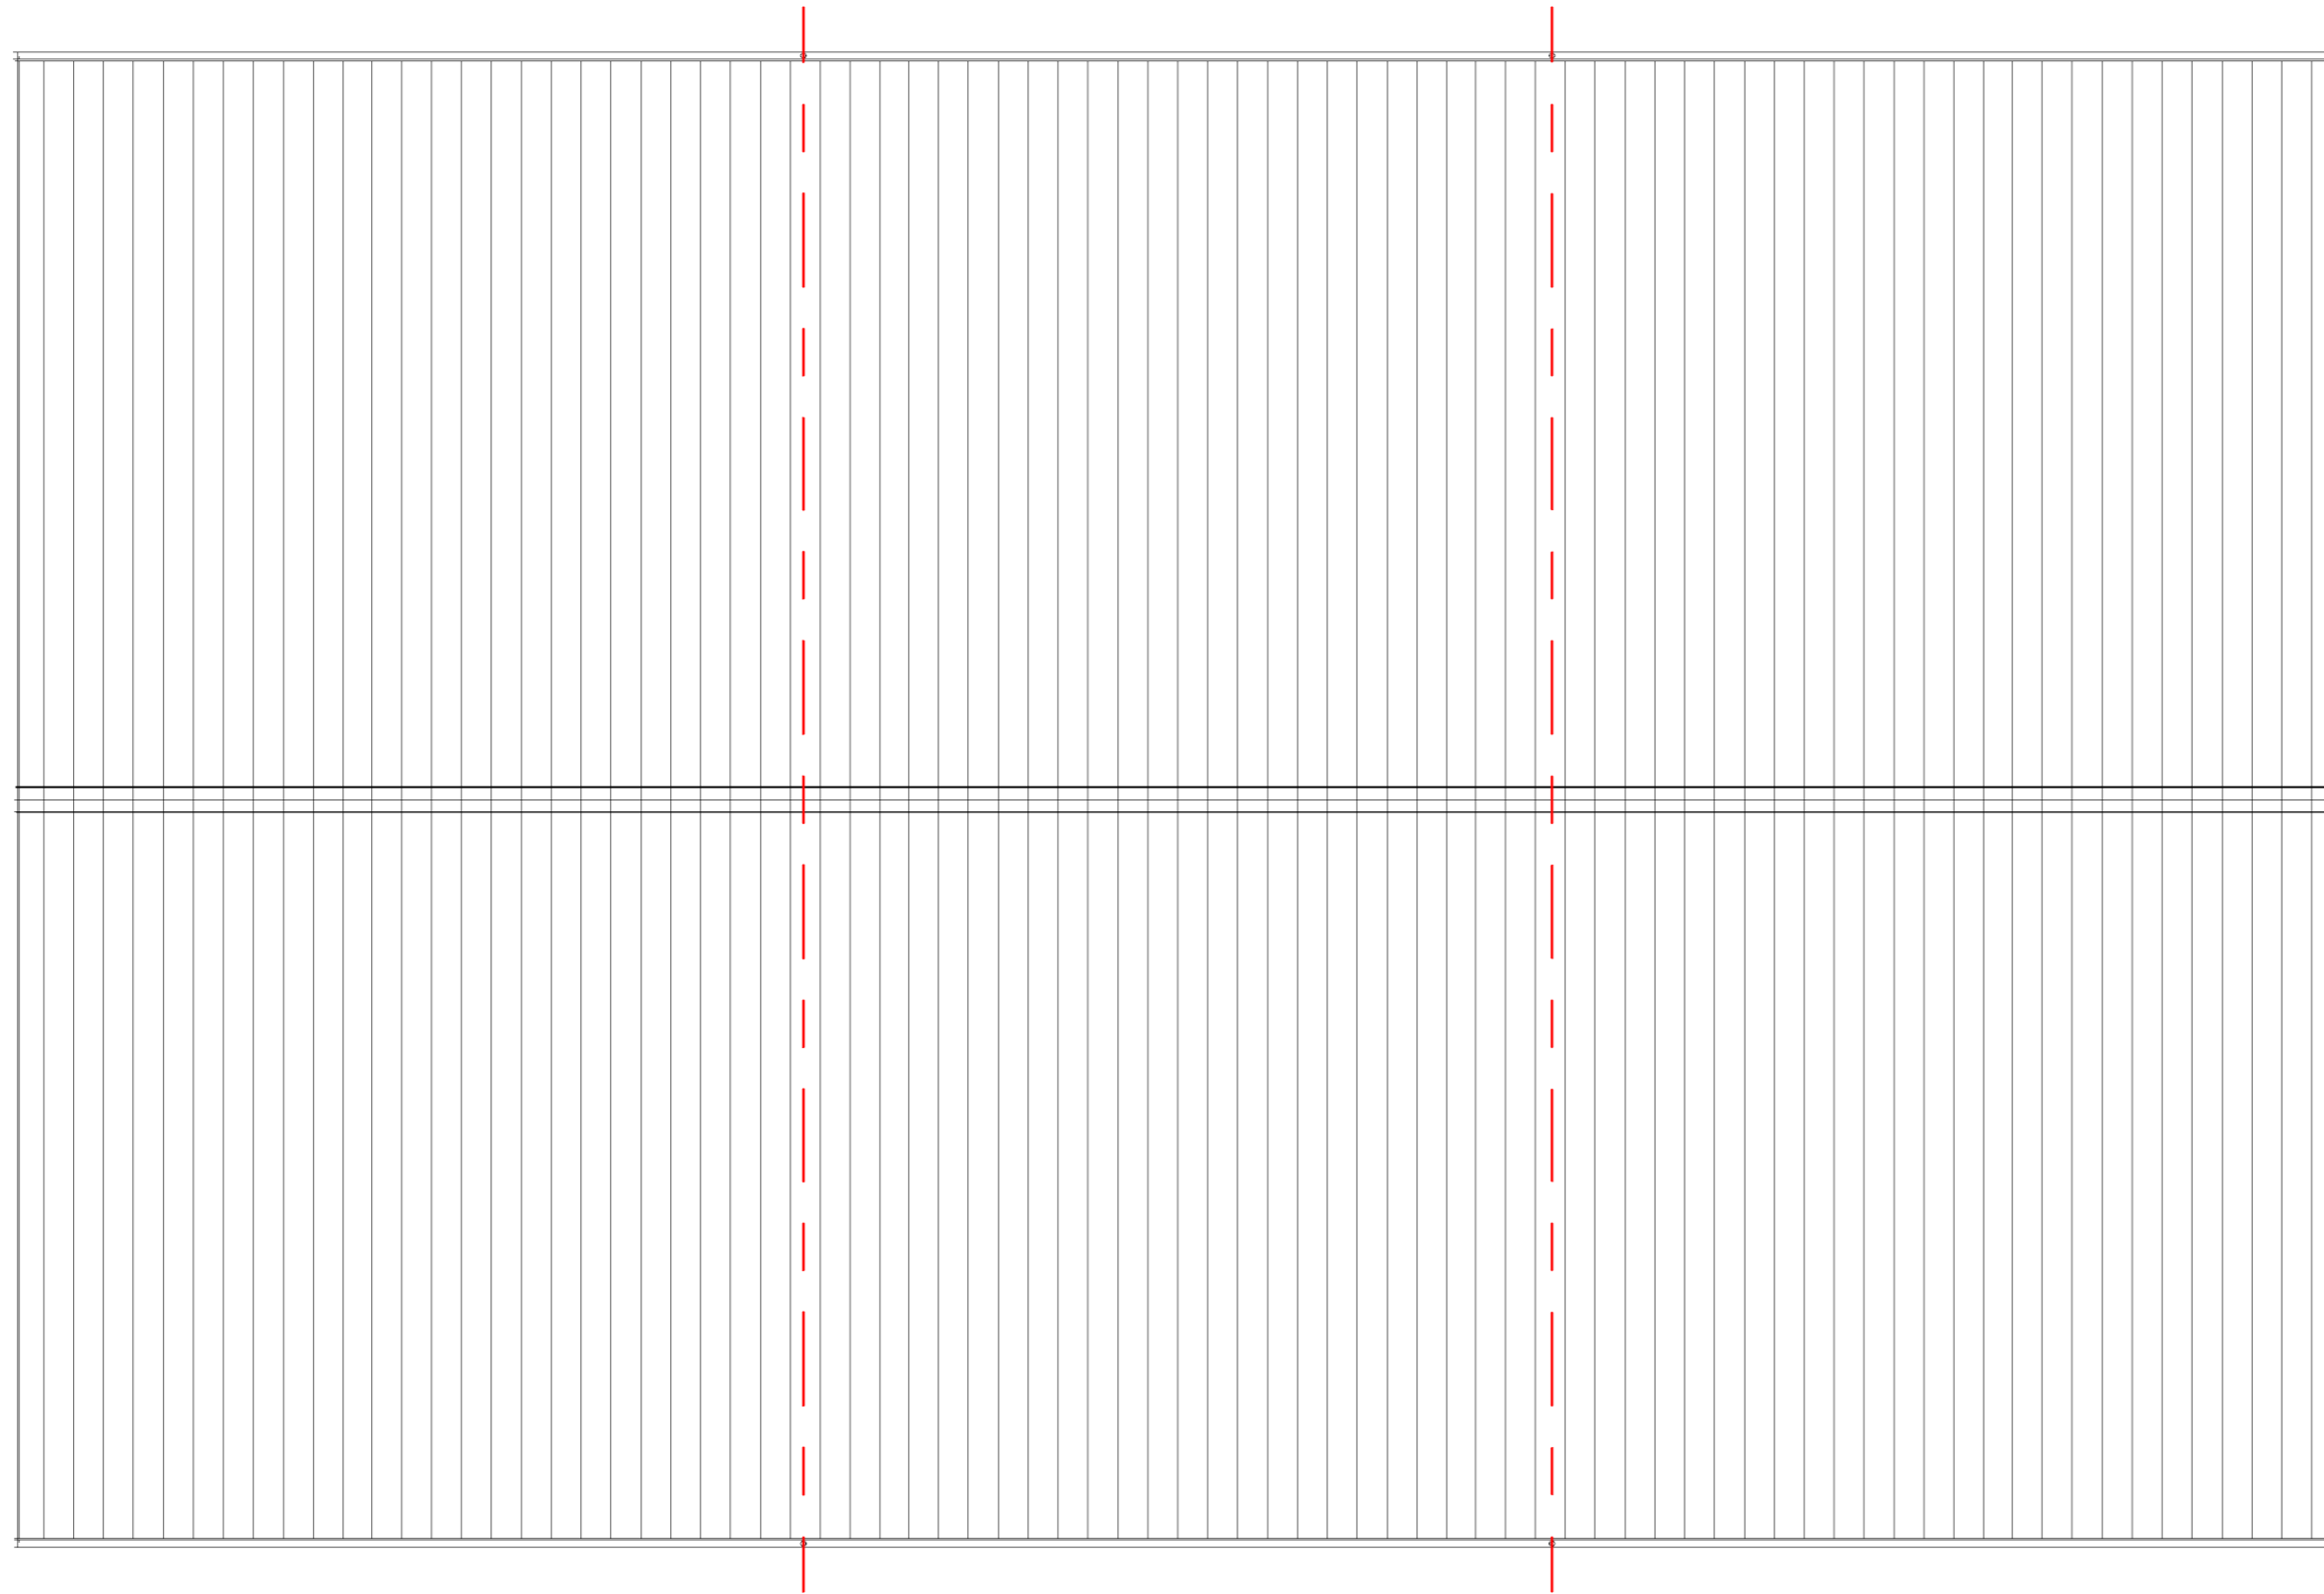

Roof Plan
1 : 100

Client

Anglia Business Park

Project

Commercial Development, Anglia Business Park, Wattisham Road, Ringshall

Title

GA Roof Plan - Units 14-16

Project N° Drawing N° Revision

5442 - 0306 P01

Scale - unless otherwise stated Issued For

1 : 100 @ A2 PLANNING

BS 1192 Ref. Status

PC-Designer-0306 S0

