





Front Elevation (Coloured)
1:100




Front Elevation
1:100

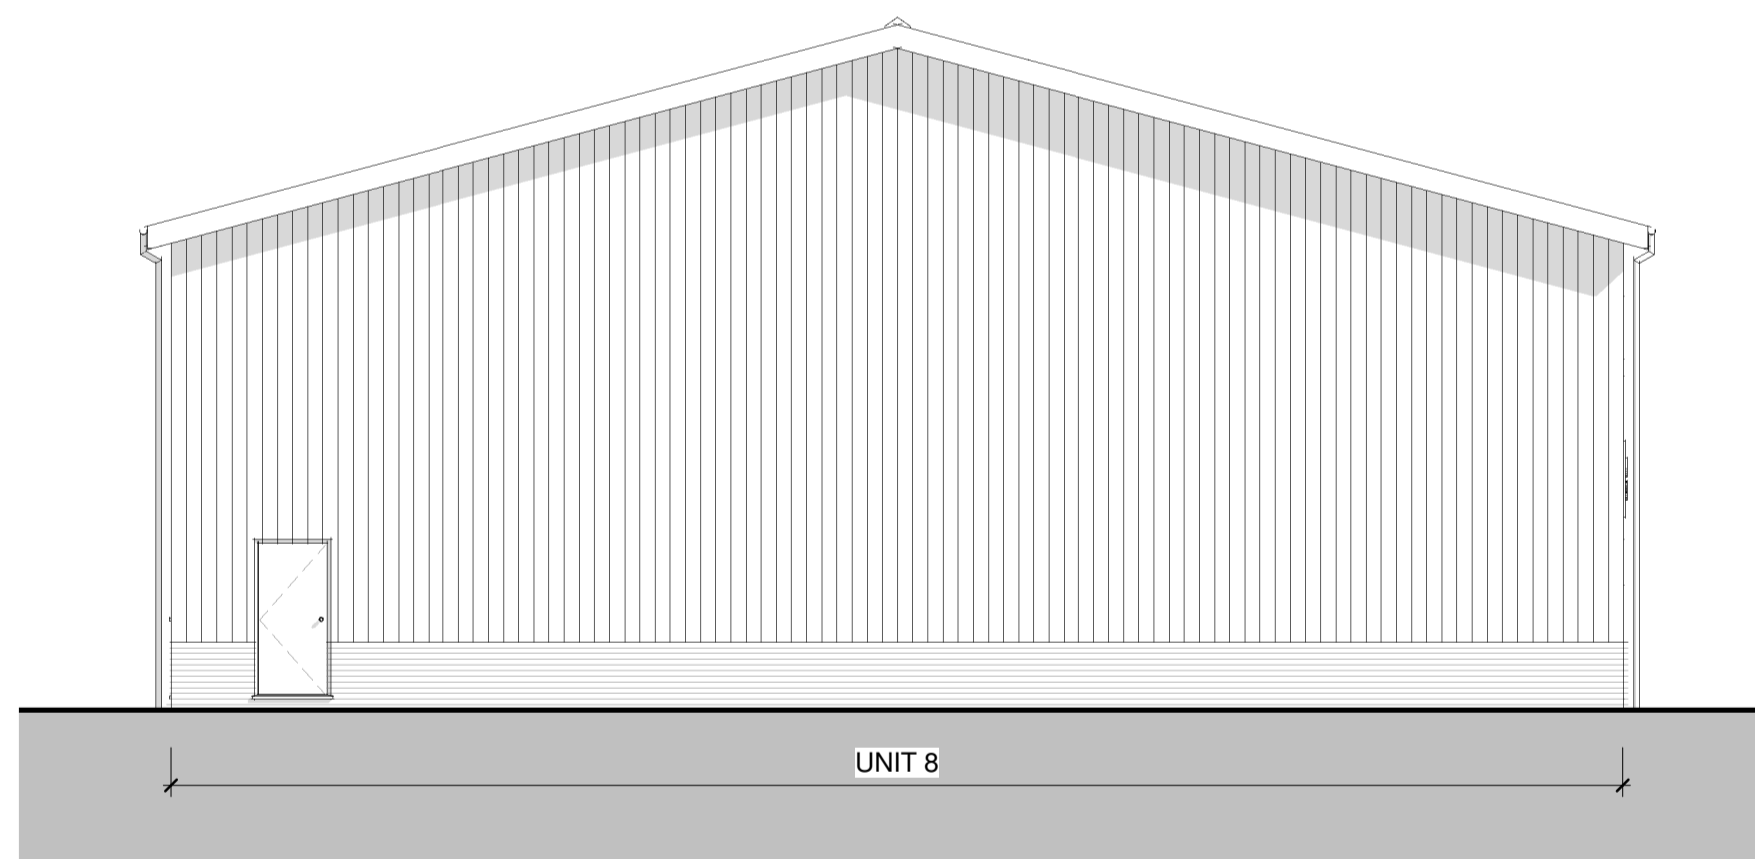


Left Elevation
1:100

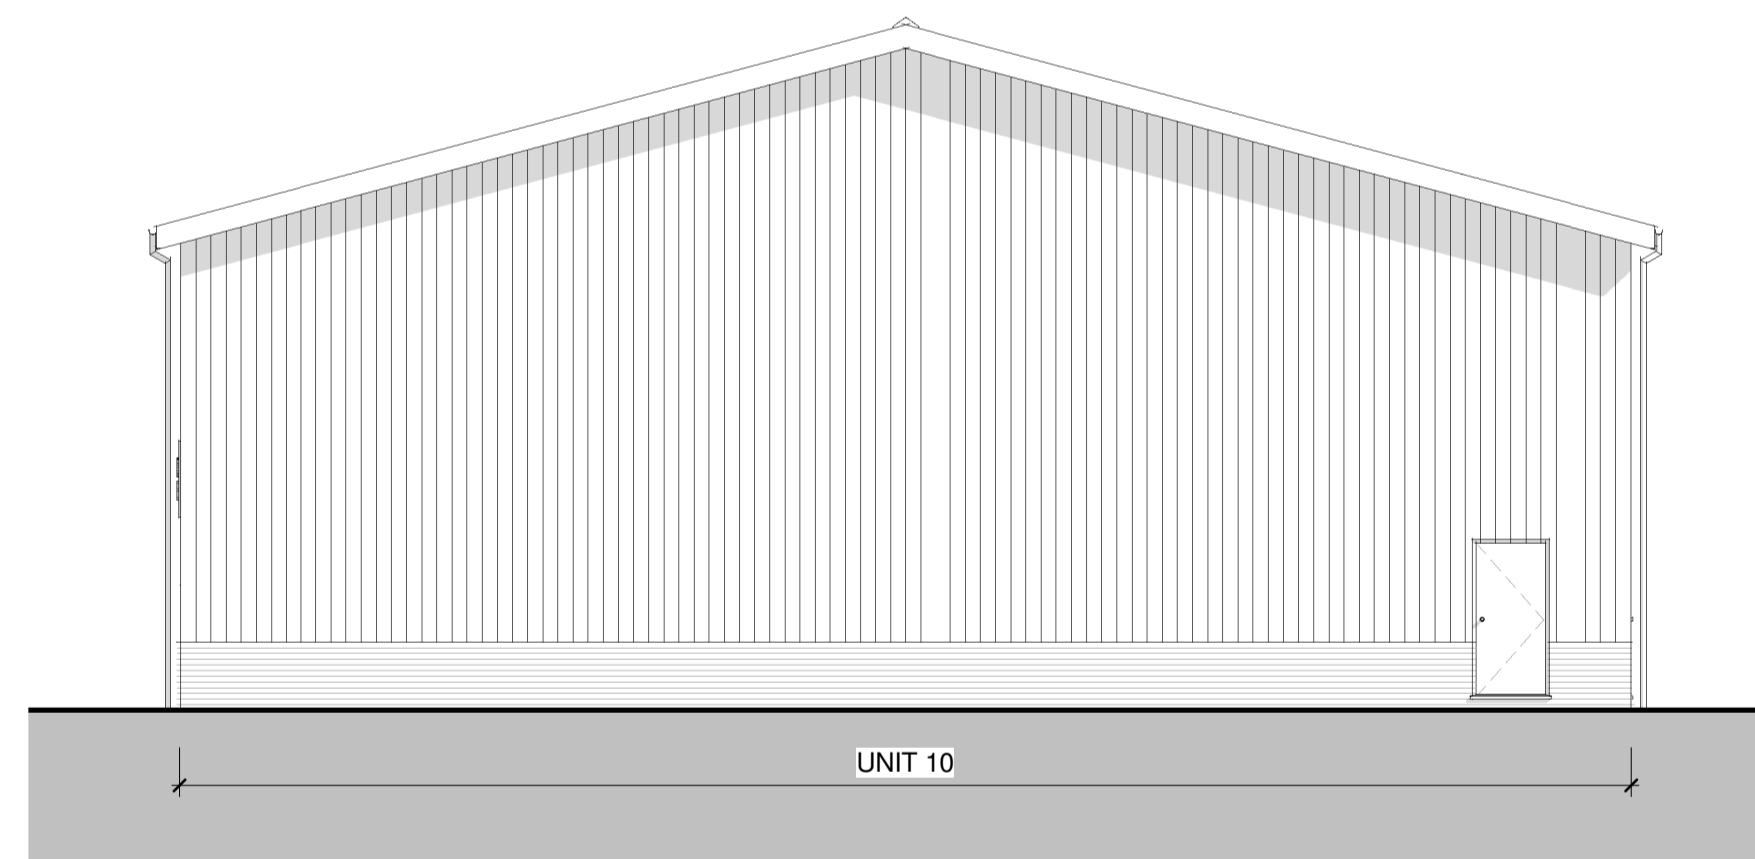

Right Elevation
1:100

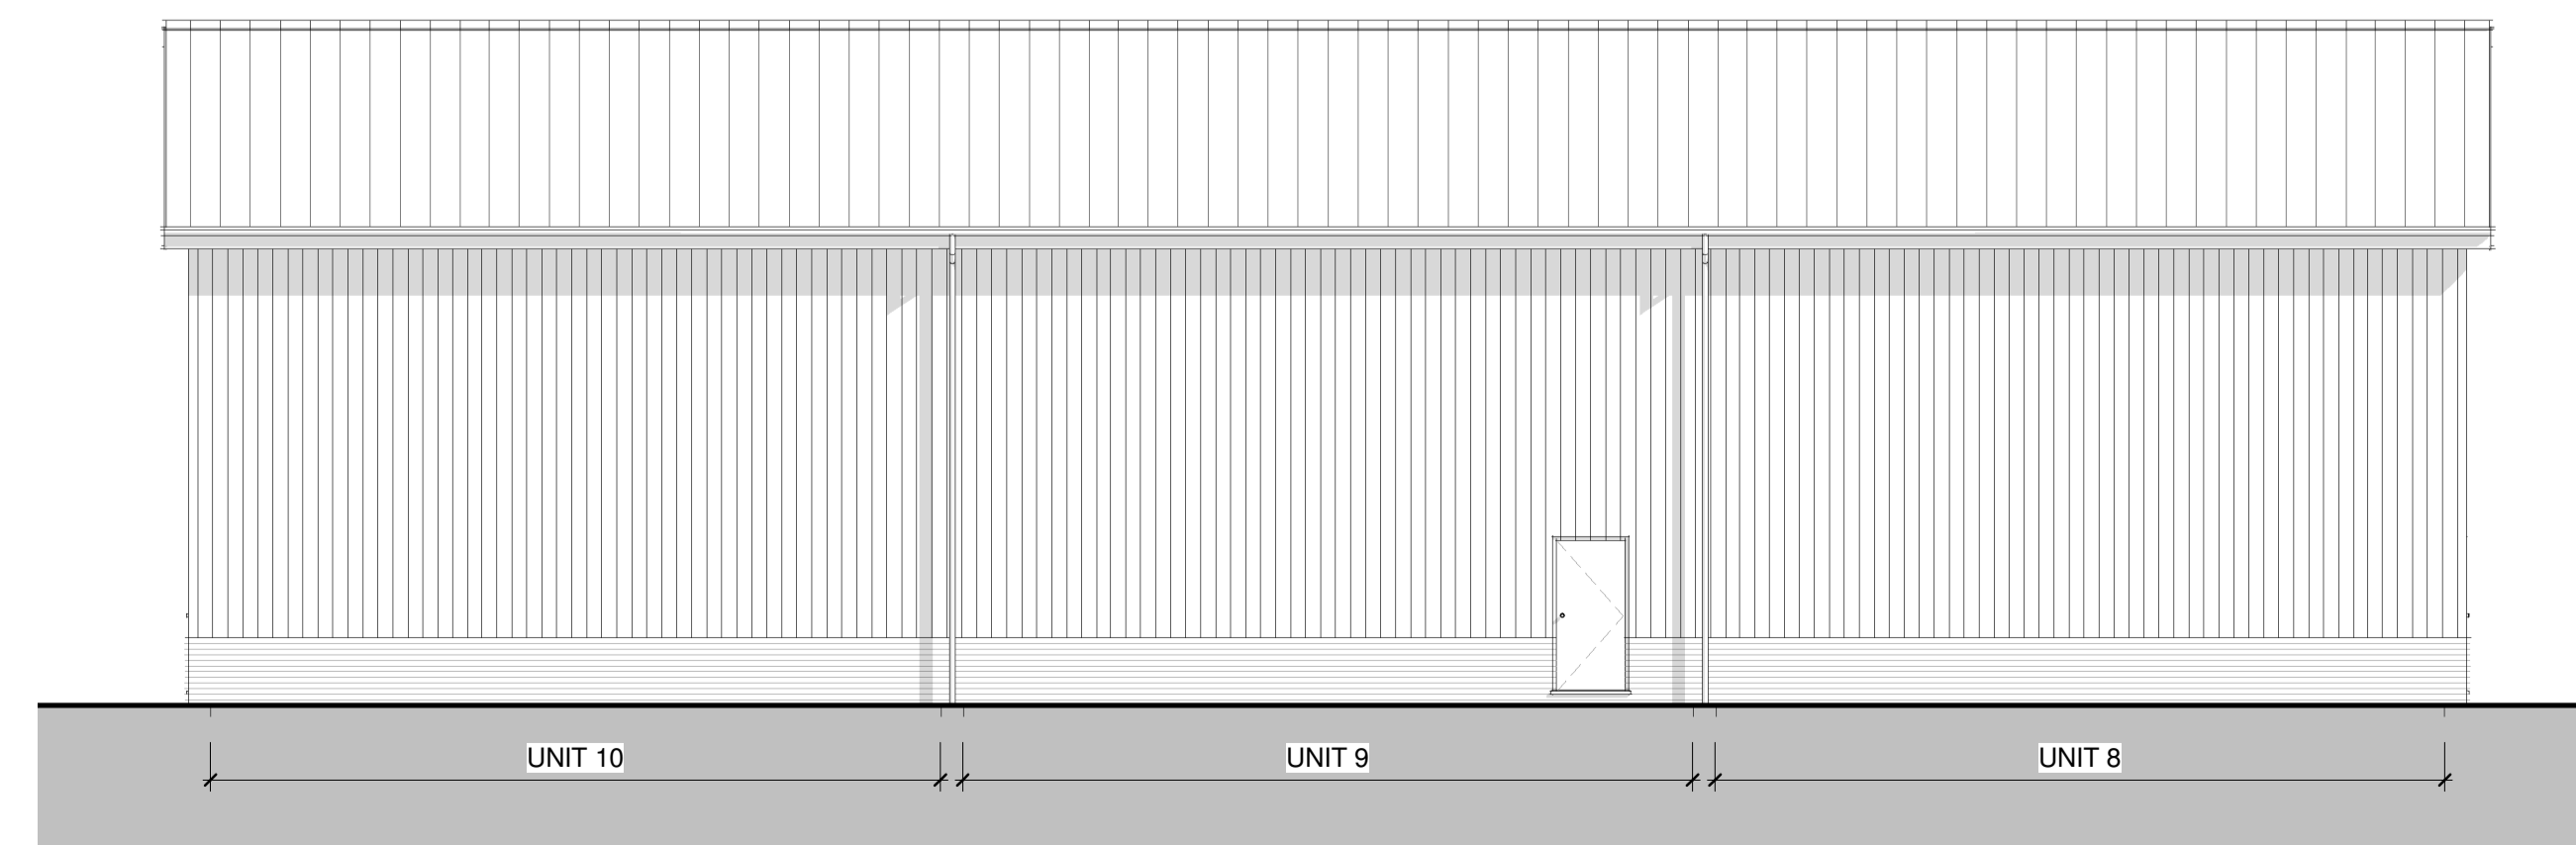

Rear Elevation
1:100

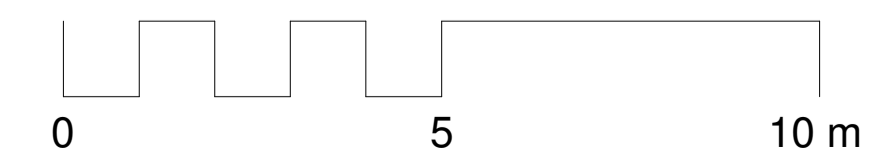

Class B2 - General Industrial

Client

Anglia Business Park

Project

Commercial Development, Anglia Business Park, Wattisham Road, Ringshall

Title

GA Elevations - Units 8-10

Project N° Drawing N° Revision

5442 - 0402 **P01**

Scale - unless otherwise stated Status Issued For

1 : 100 @ A1 S0 PLANNING

BS 1192 Ref.

PC-Designer-0402