



This document references the following file:-

Reference Name	Status	Revision
PC-XX-XX-M3-Designer-0001_5442		P01.1


Revisions	Date	Drawn / Chk'd
P01 First Issue	28/03/22	DL / BM

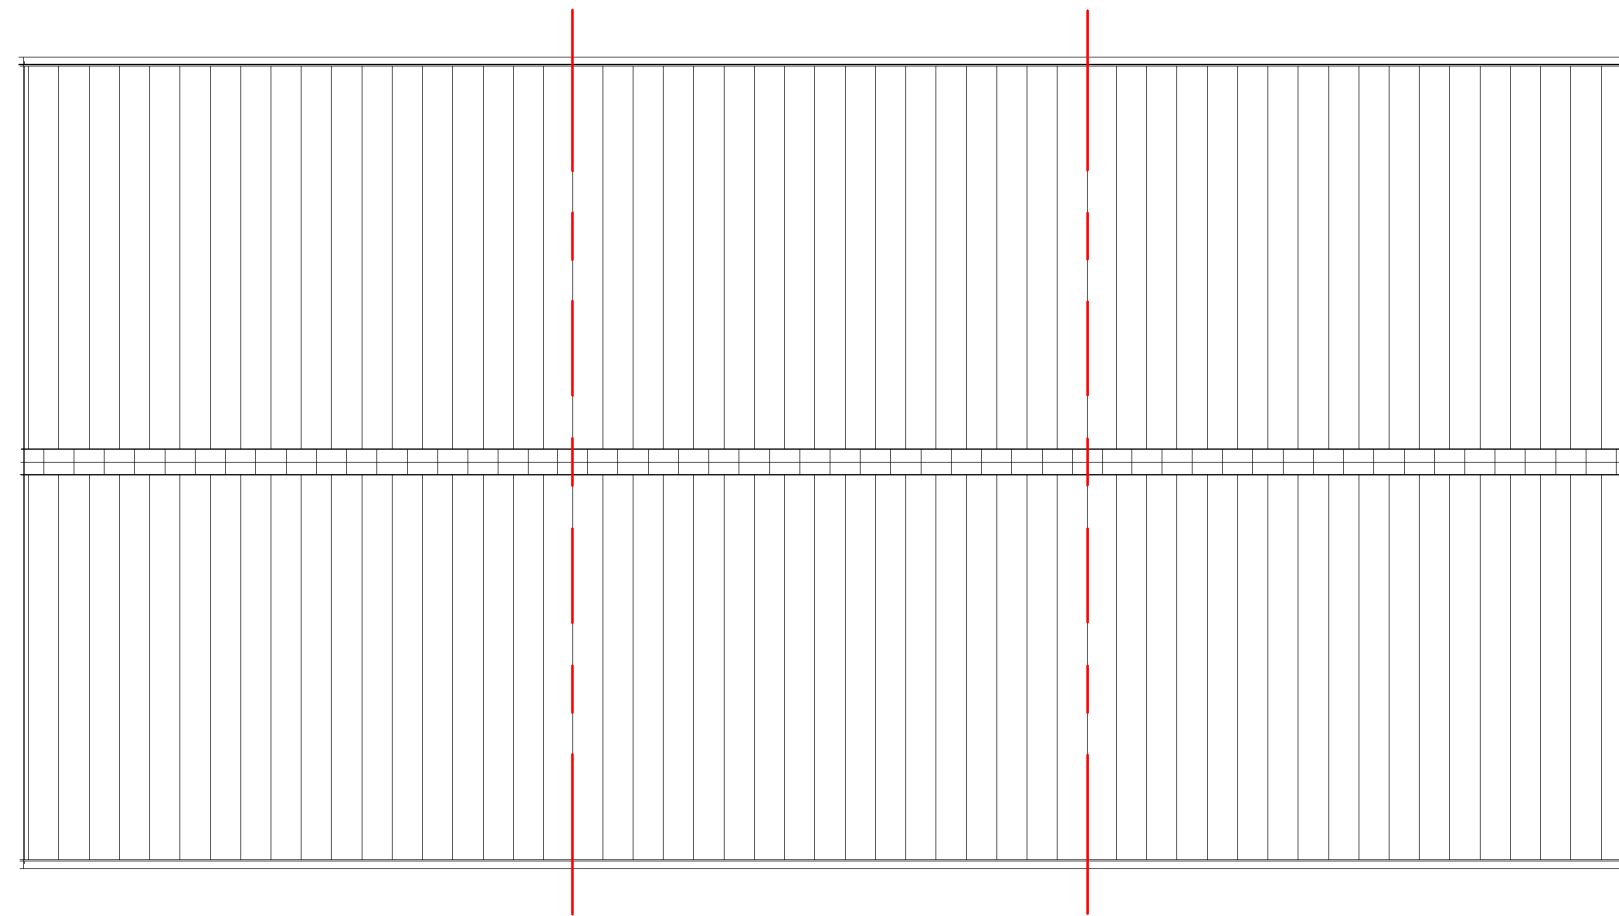

Roof Plan
1:100

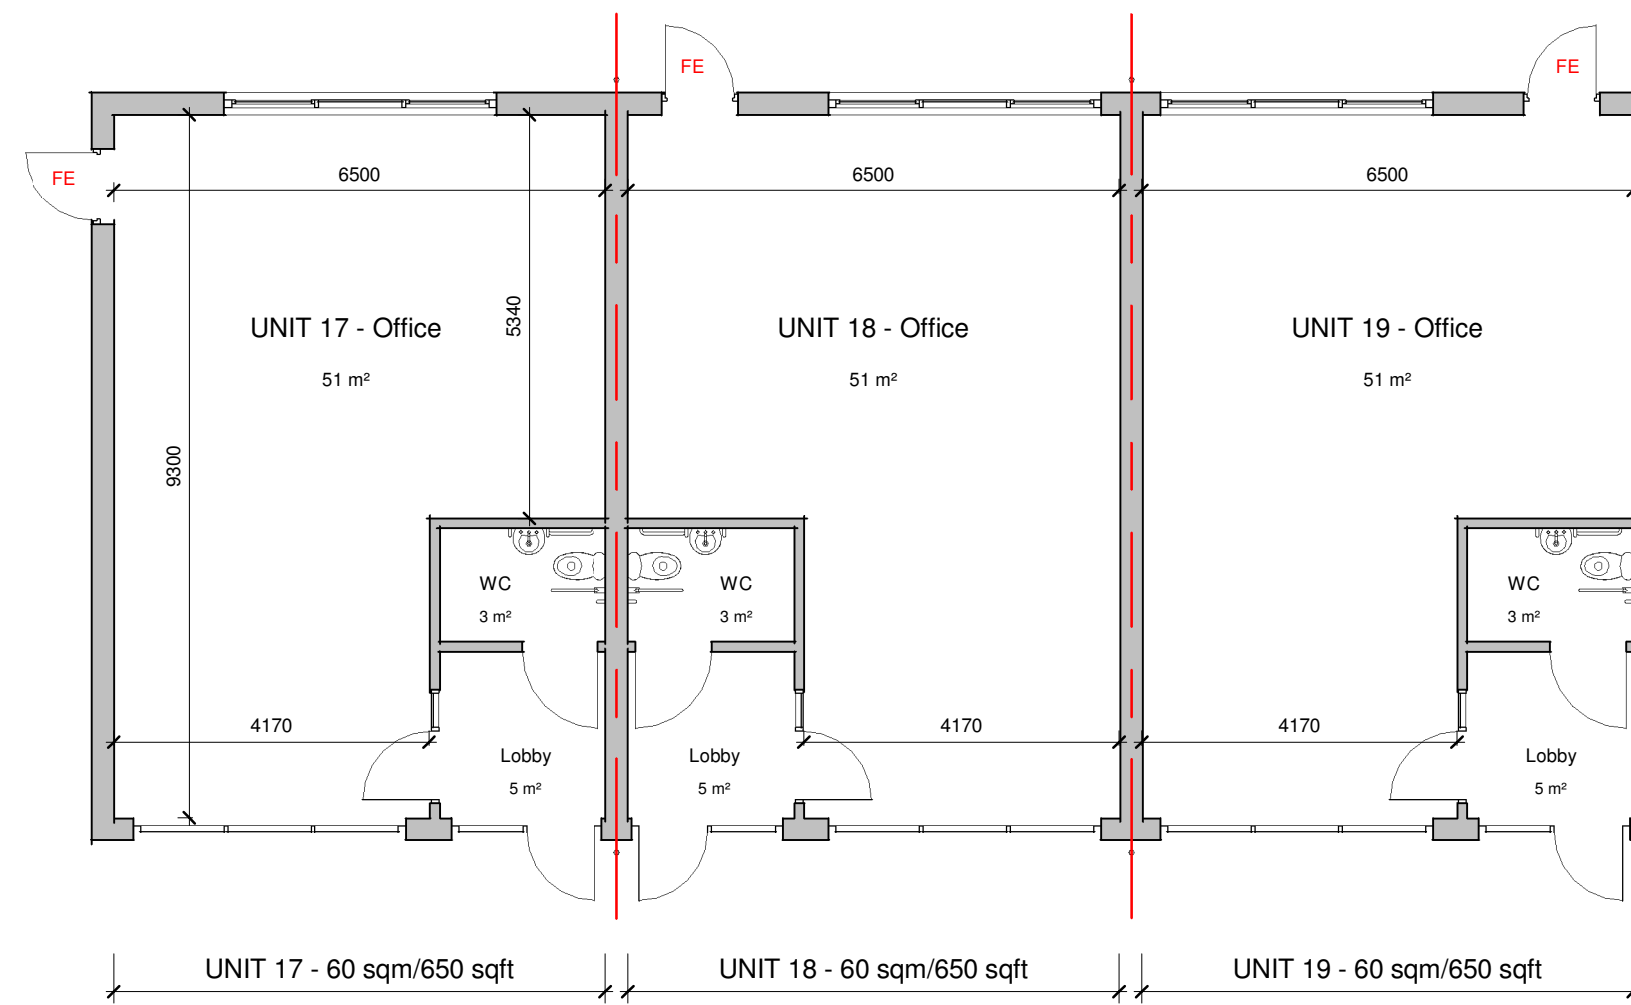

Ground Floor Plan
1:100

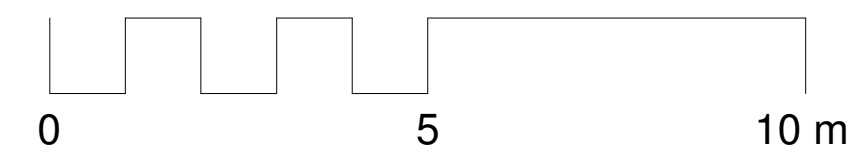

Client	Anglia Business Park	
Project	Commercial Development, Anglia Business Park, Wattisham Road, Ringshall	
Title	GA Plans - Units 17-19	
Project N ^o	Drawing N ^o	Revision
5442 - 0307		P01
Scale - unless otherwise stated	@ A2	Issued For
1 : 100		PLANNING
BS 1192 Ref.	Status	
PC-Designer-0307	S0	