




This document references the following file:-

Reference Name	Status	Revision
PC-XX-XX-M3-Designer-001_5442		P01.1


Revisions	Date	Drawn / Chk'd
P01 First Issue	01/03/22	BM
P02 Planning Issue	28/03/22	DL / BM

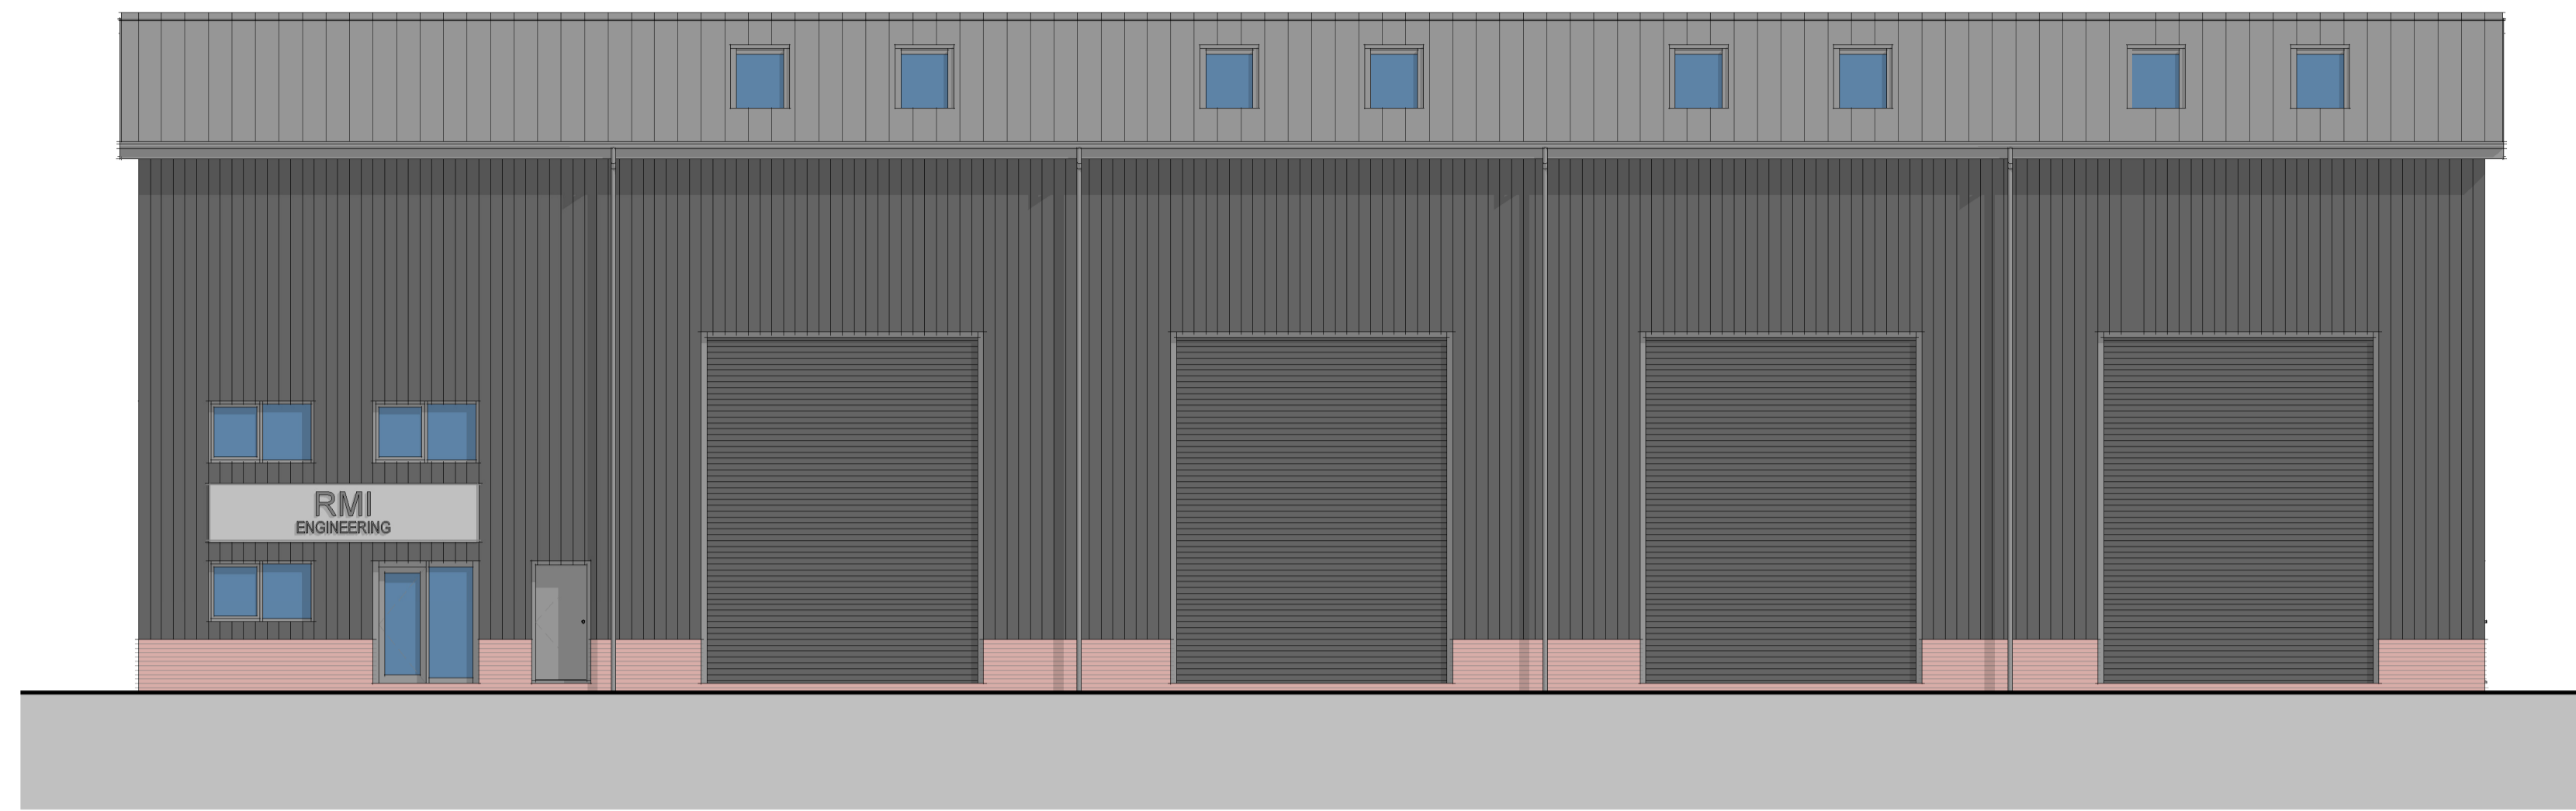


Front Elevation (Coloured)
1:100

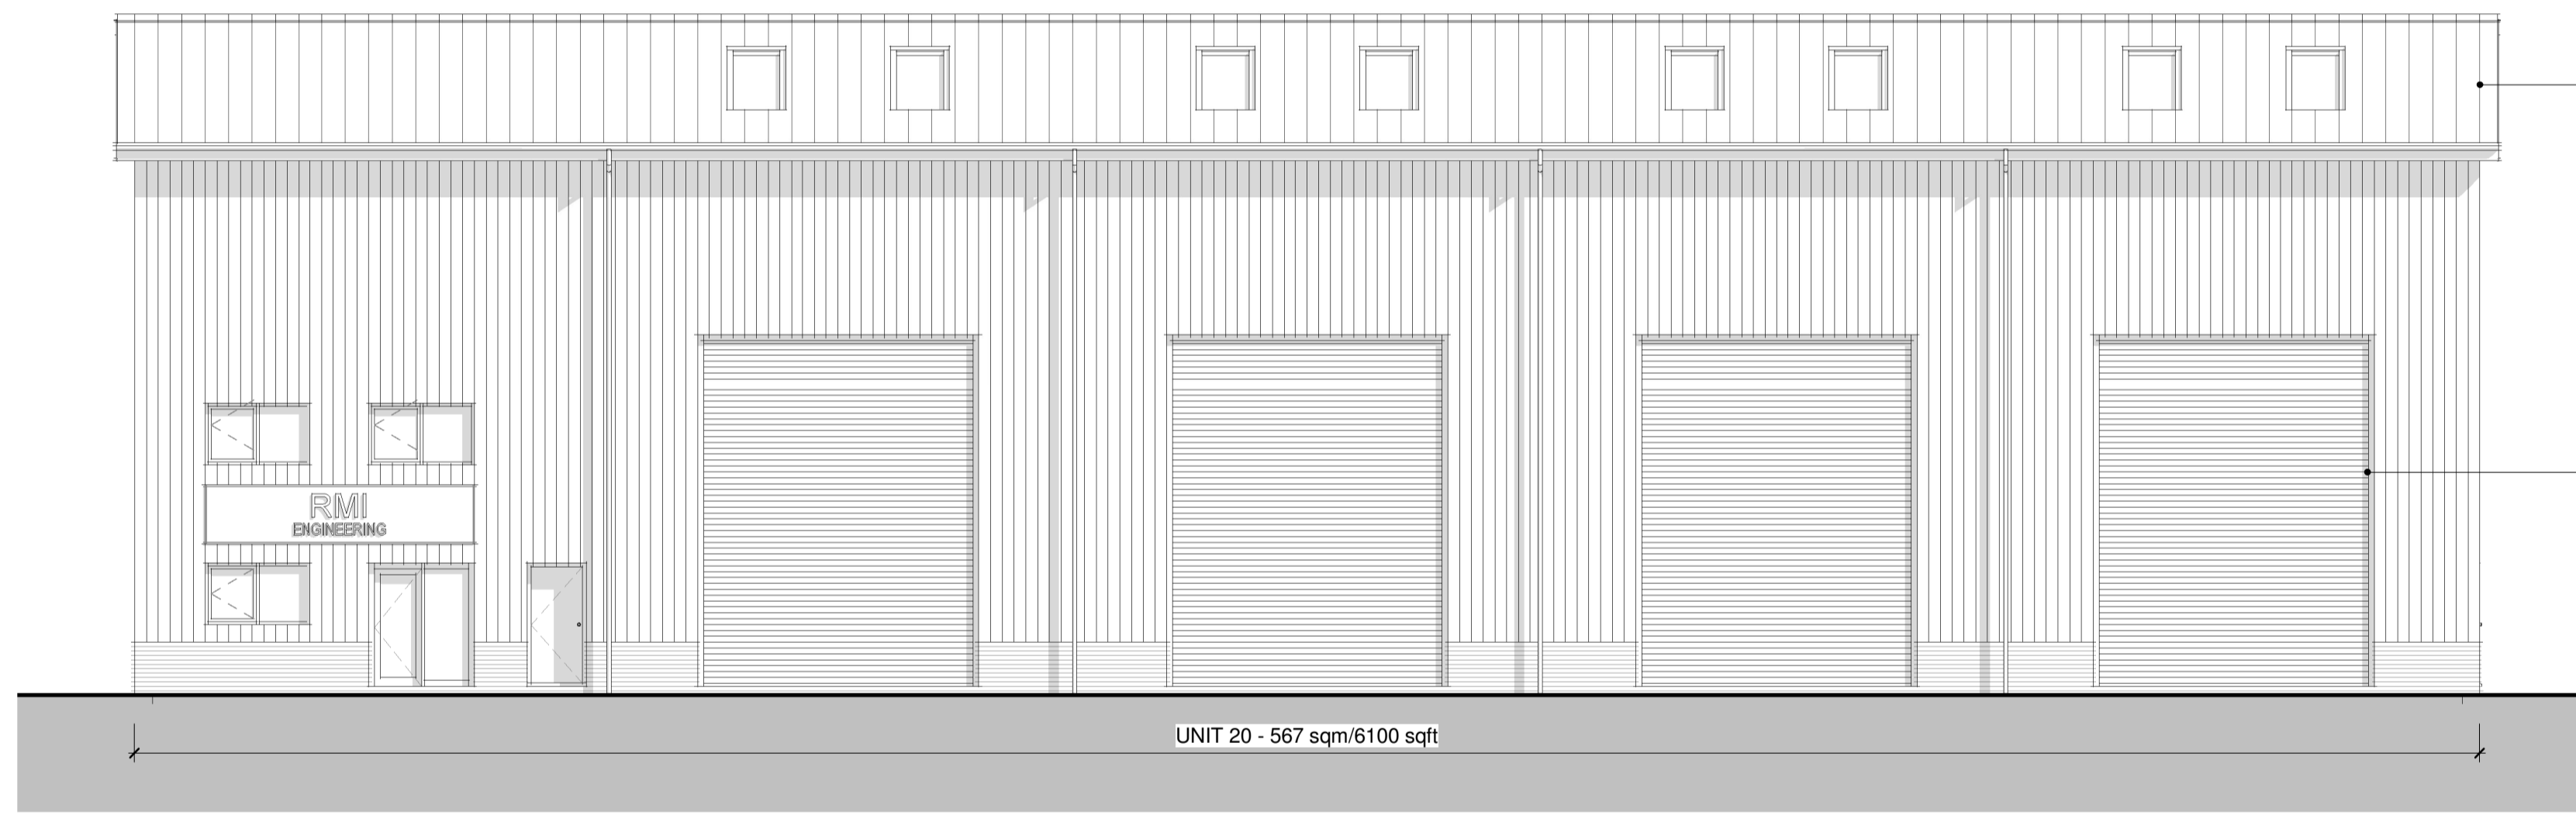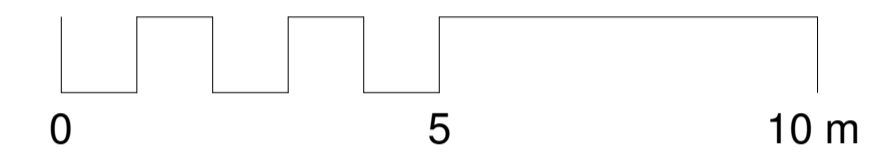


Front Elevation
1:100

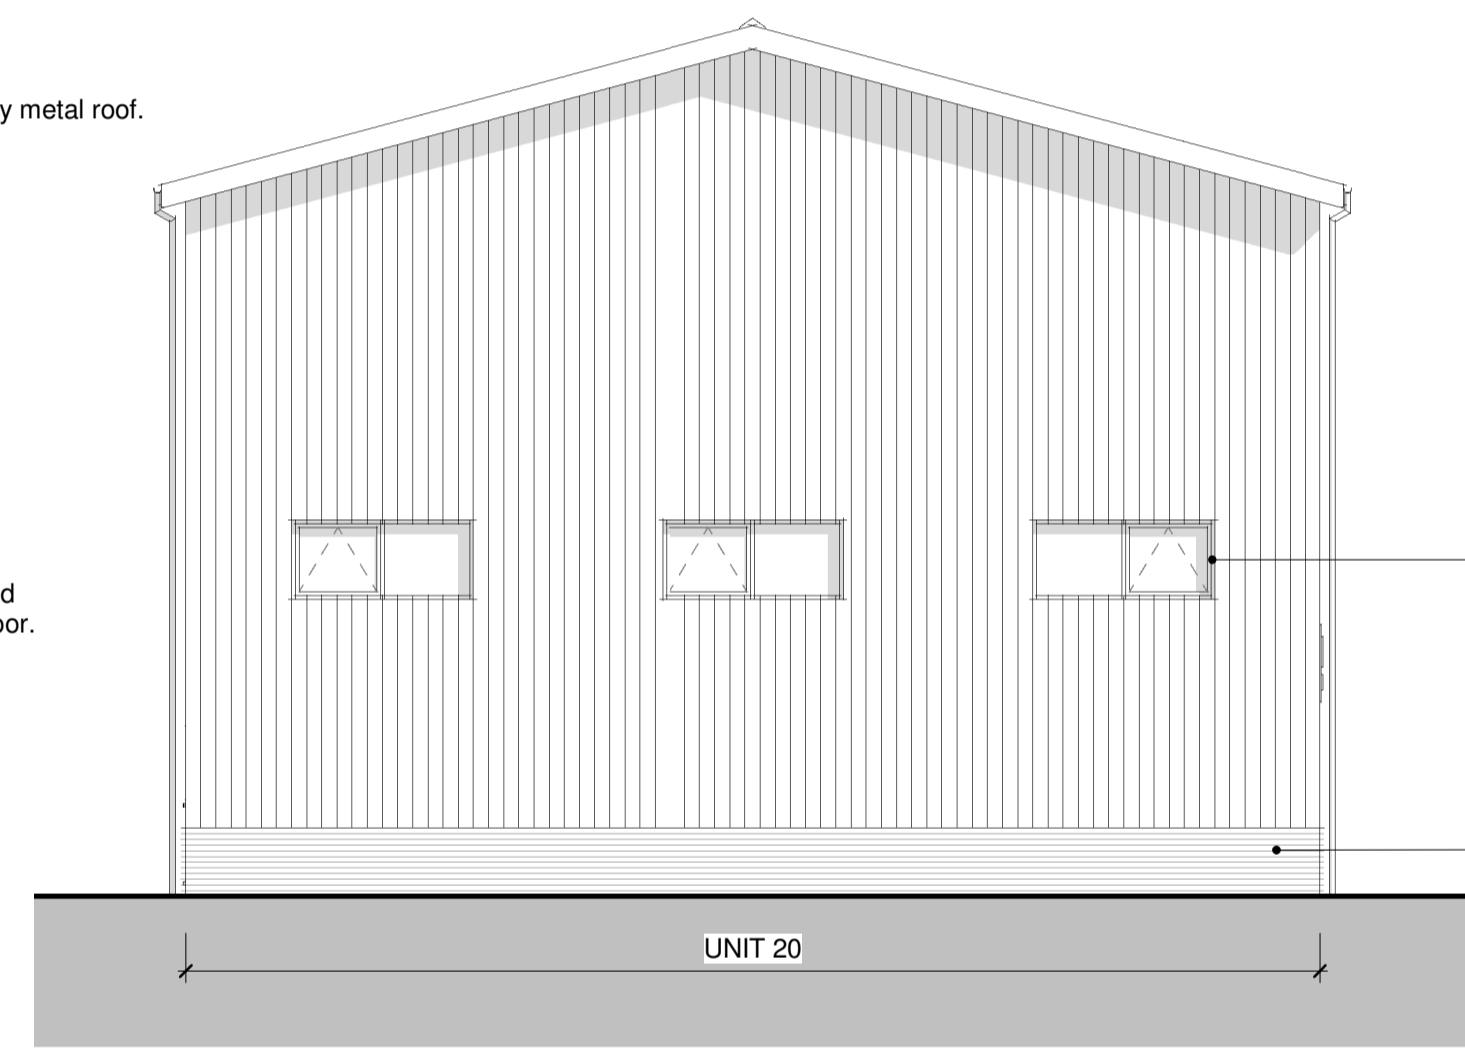

Left Elevation
1:100

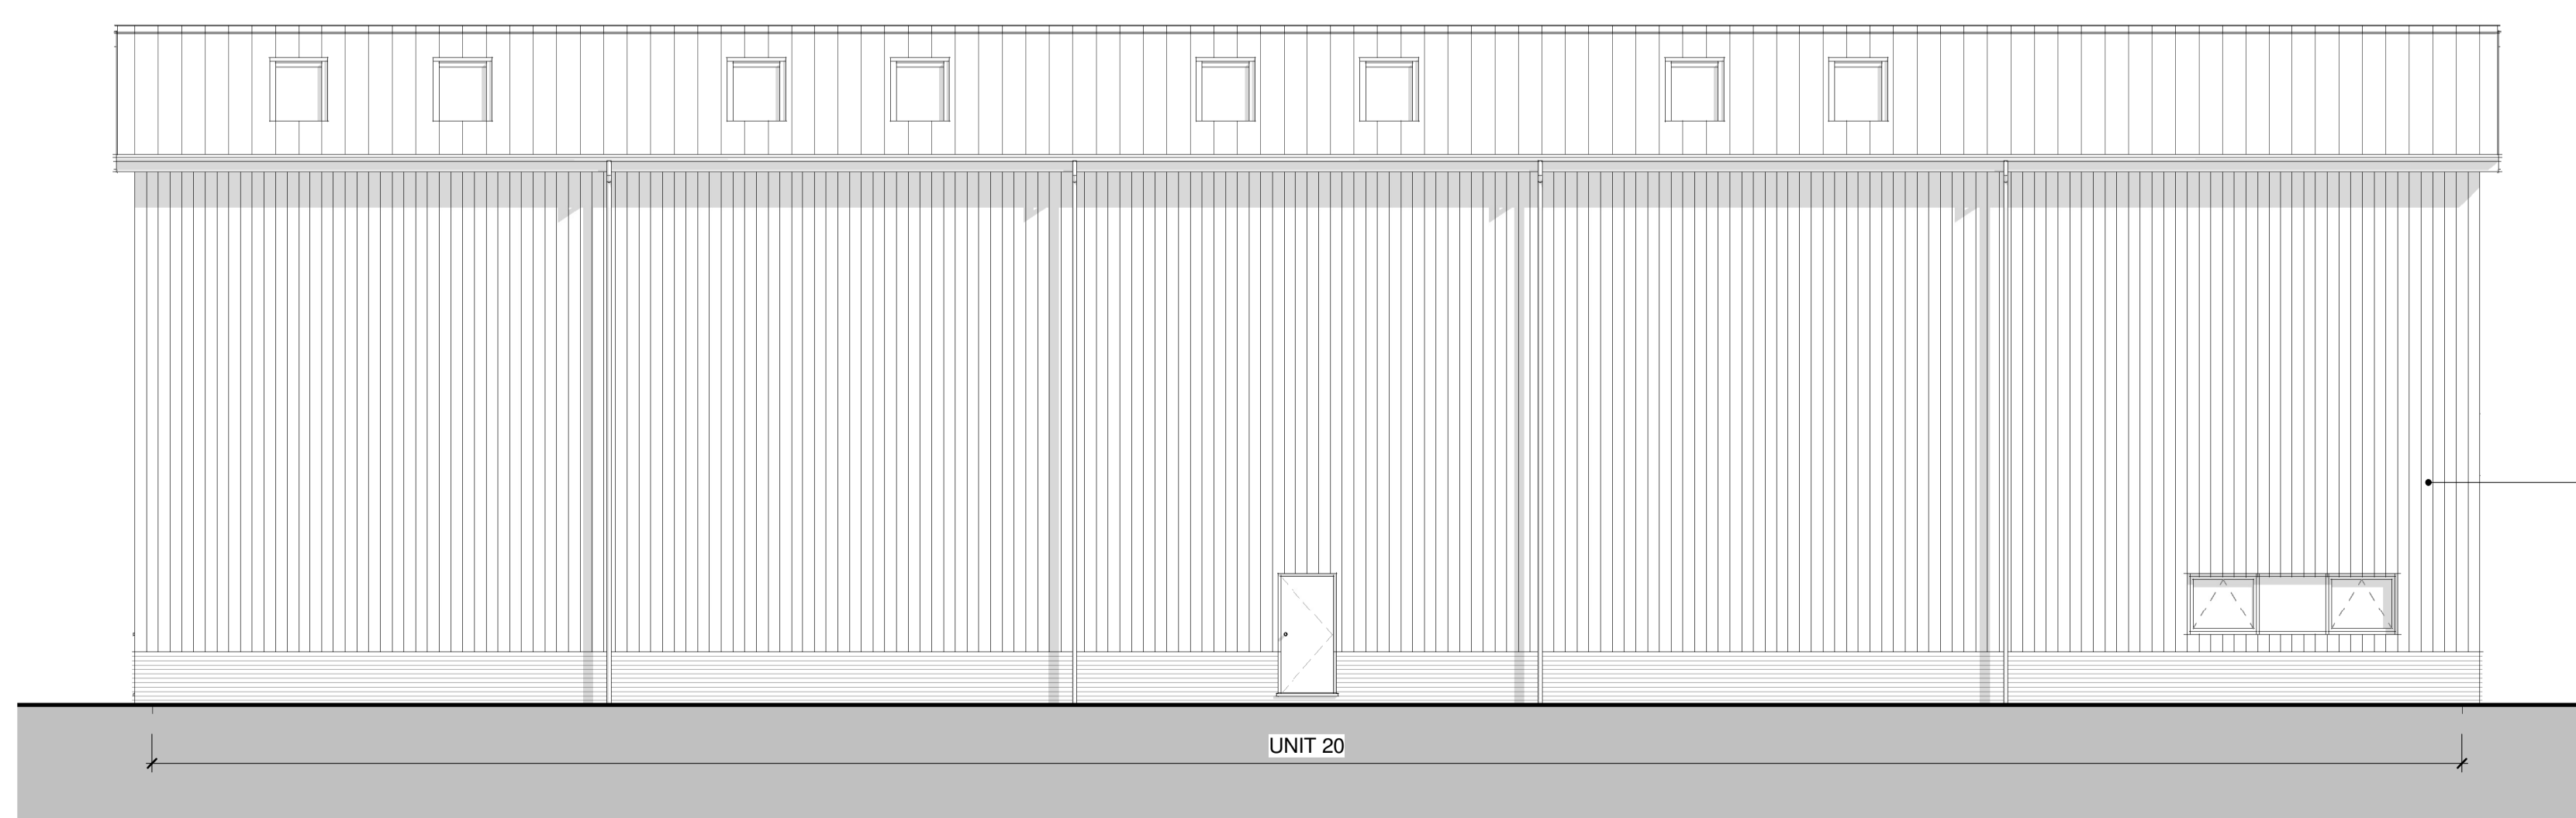

Rear Elevation
1:100

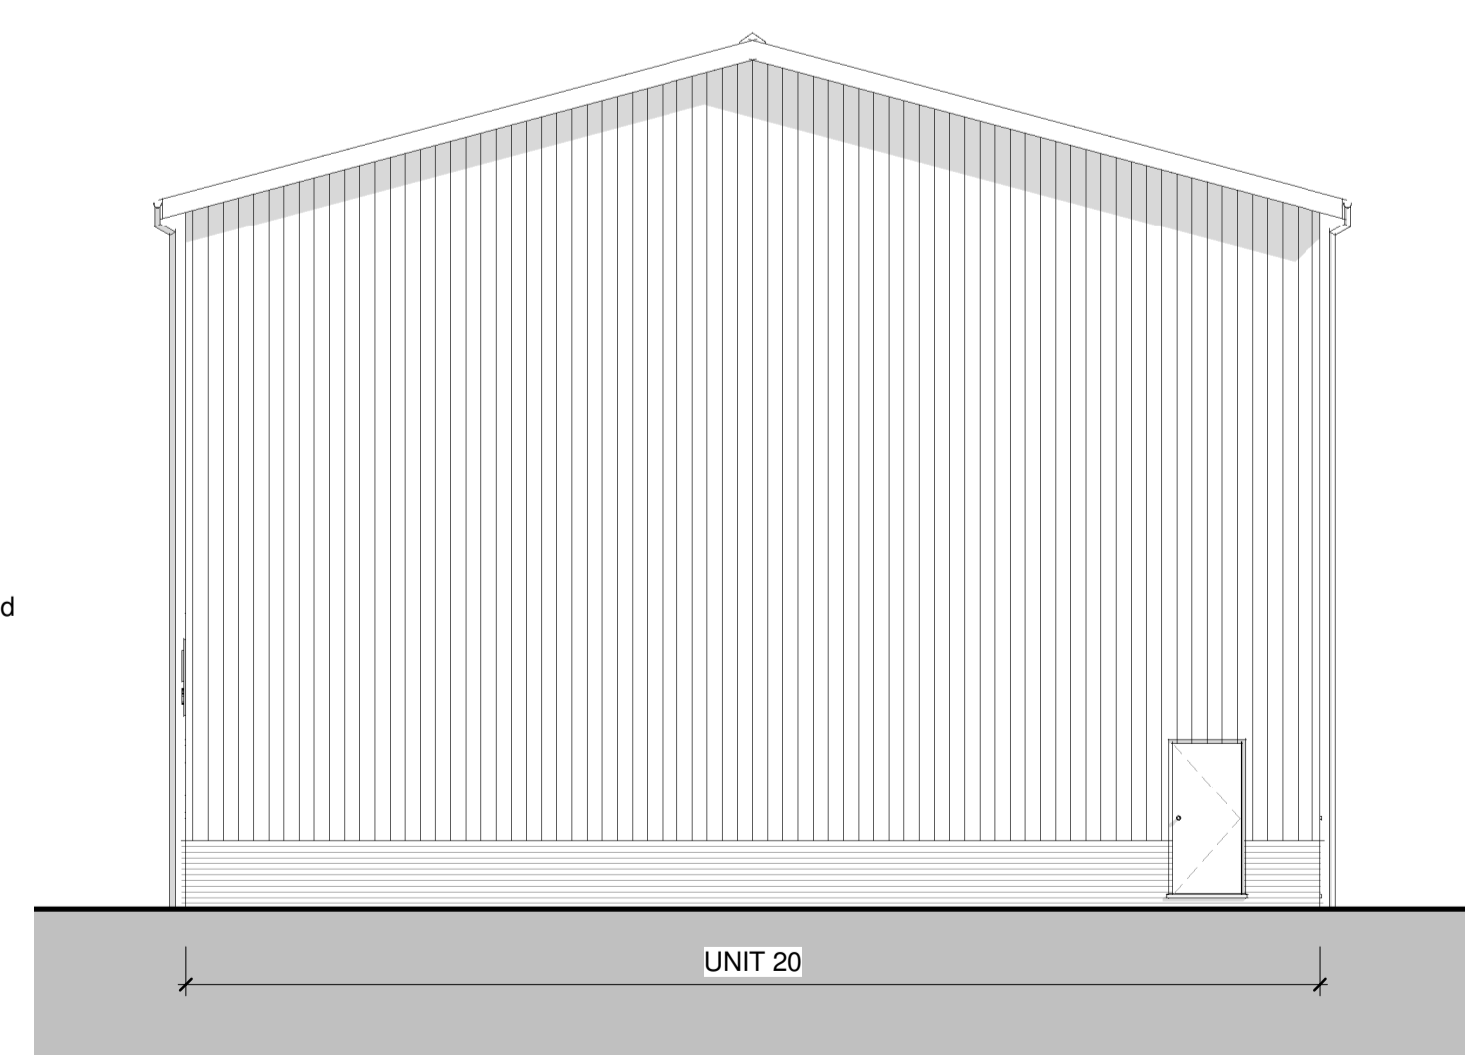

Right Elevation
1:100

■ Class B2 - General Industrial

Client
Anglia Business Park

Project
Commercial Development, Anglia Business Park, Wattisham Road, Ringshall

Title
GA Elevations - Unit 20

Project N°	Drawing N°	Revision
5442 - 0406		P02
Scale - unless otherwise stated	Status	Issued For
1 : 100 @ A1 S0		PLANNING

BS 1192 Ref.
PC-Designer-0406



The Old Steelyard
Poplar Lane
Sproughton
Ipswich
IP8 3HL
t: 01473 689 532
www.klharchitects.com