


First Floor Plan
 1 : 100

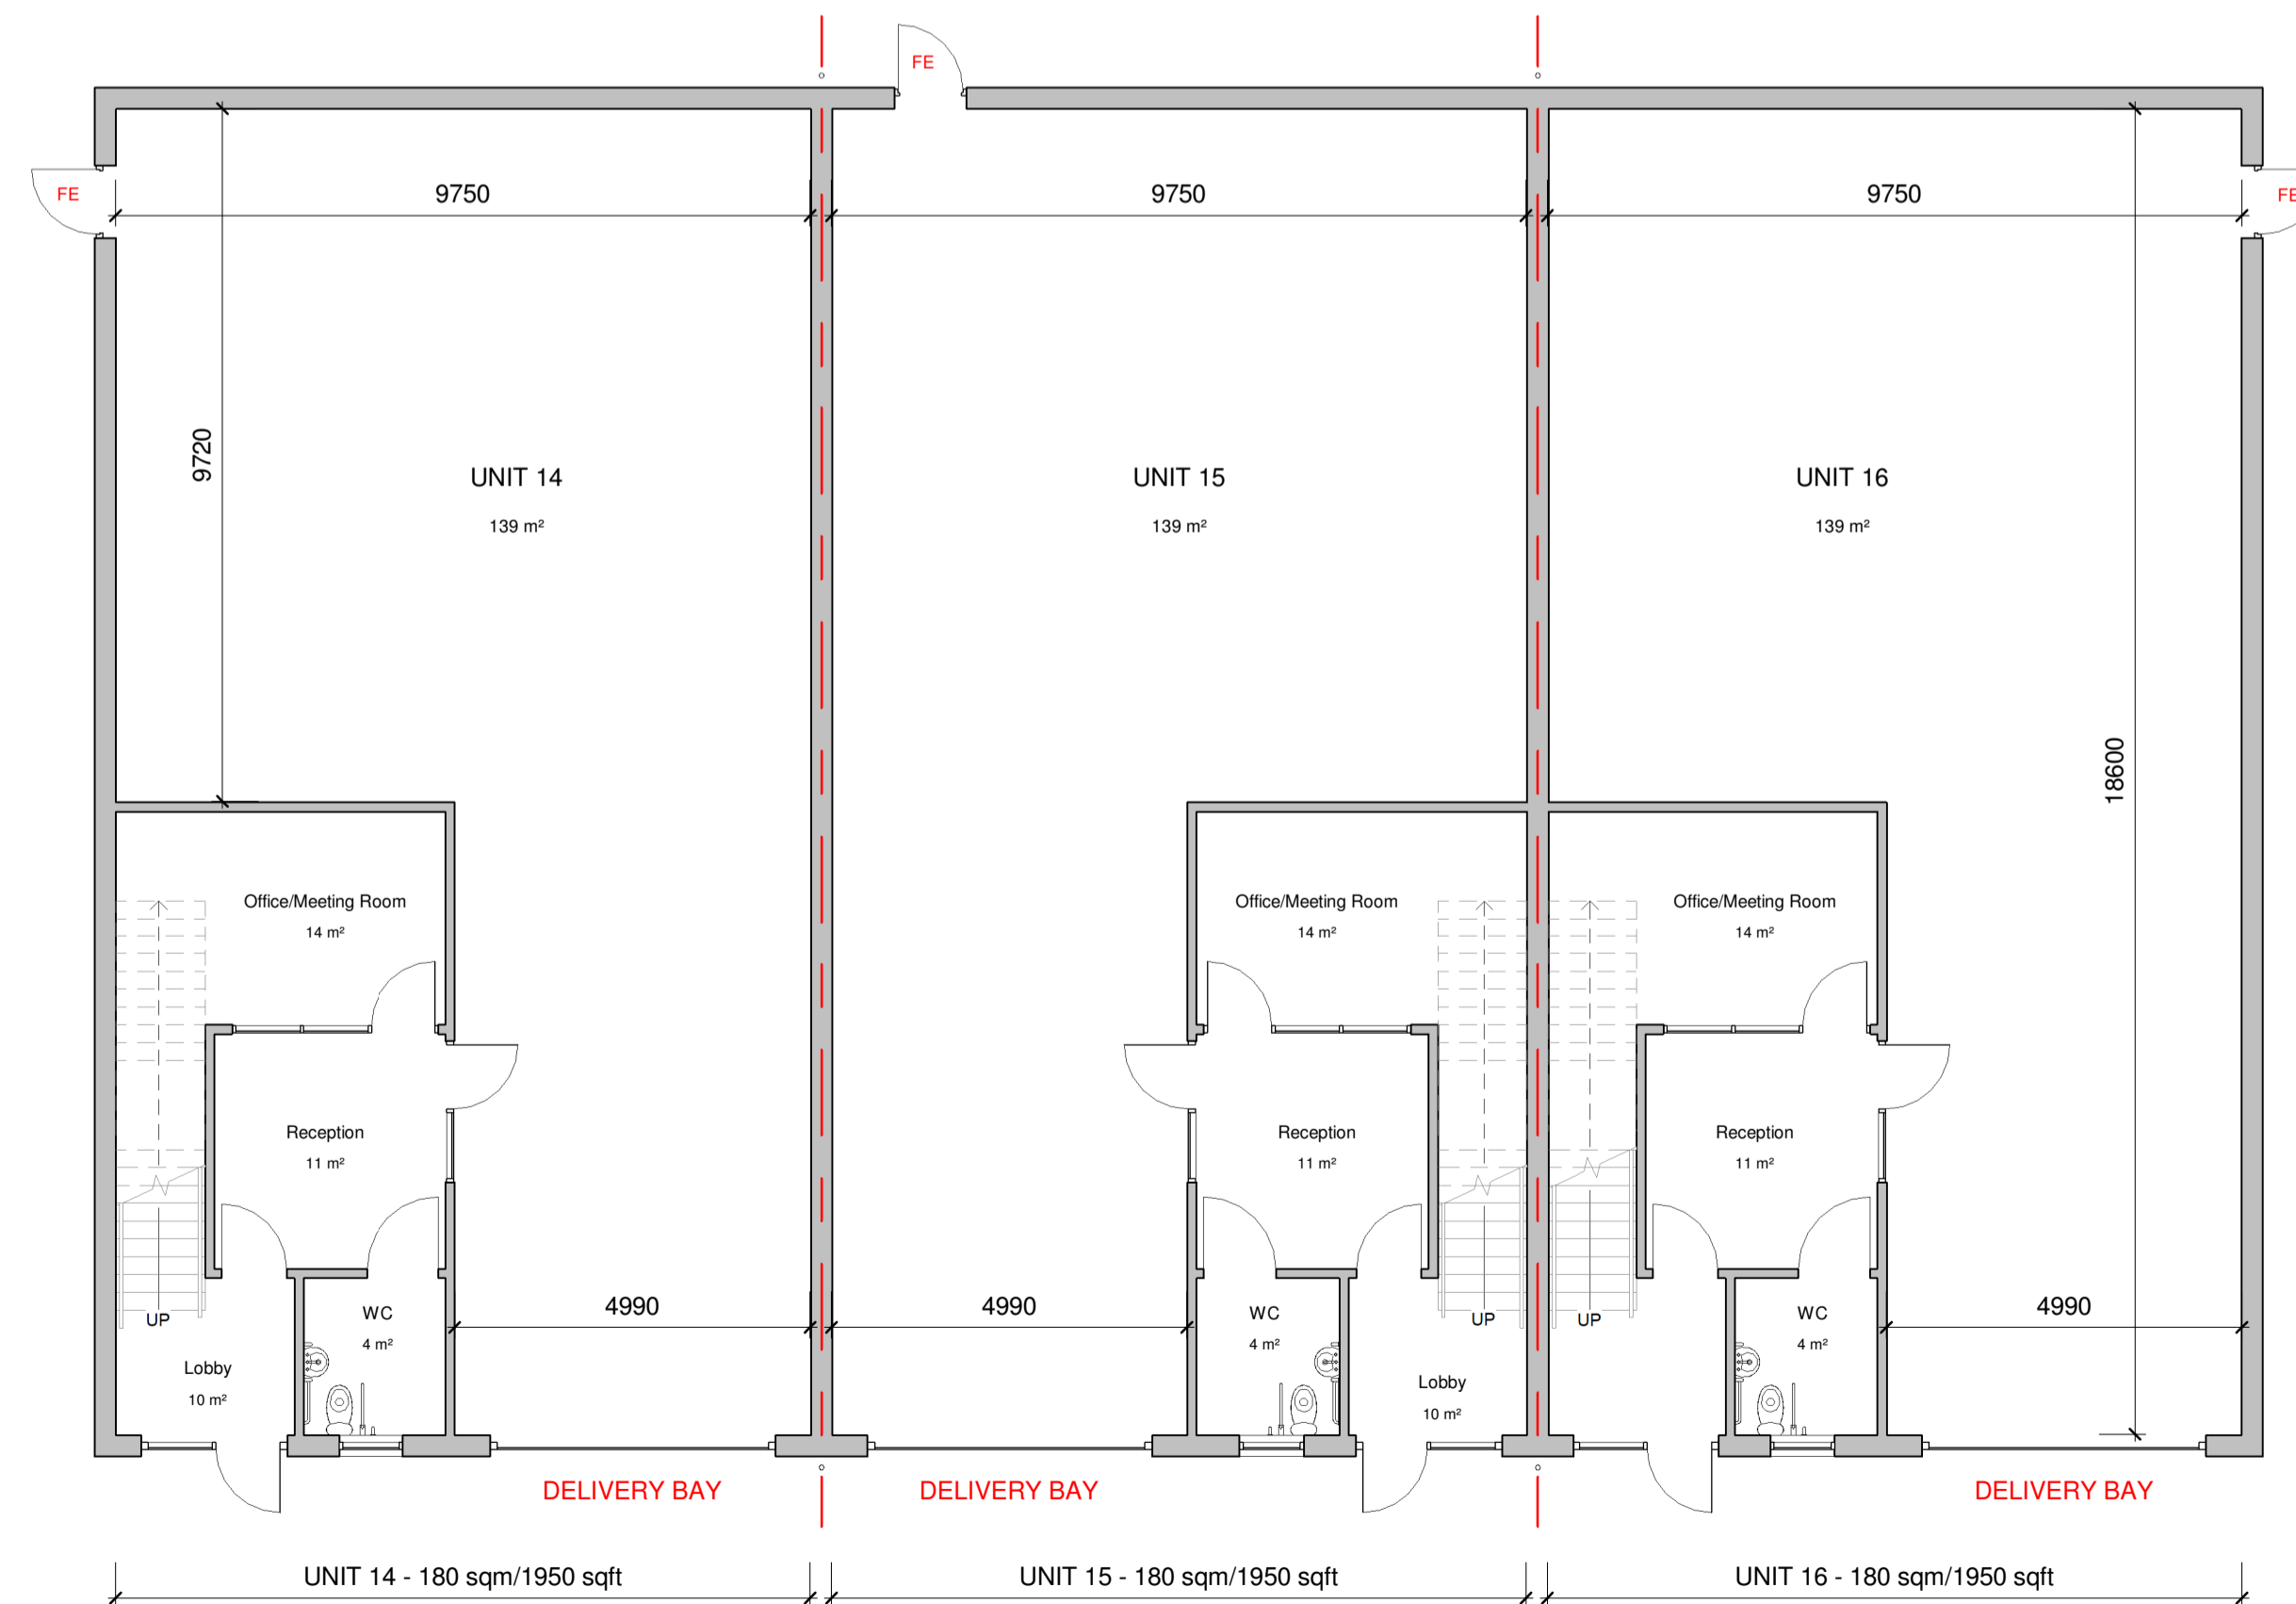

Ground Floor Plan
 1 : 100

Class B2 - General Industrial

Client
 Anglia Business Park

Project
 Commercial Development, Anglia Business Park, Wattisham Road, Ringshall

Title
 GA Plans - Units 14-16

Project N° Drawing N° Revision
 5442 - 0305 P01

Scale - unless otherwise stated Status Issued For
 1 : 100 @ A1 S0 PLANNING

BS 1192 Ref.
 PC-Designer-0305

KLH The Old Steelyard
 Poplar Lane
 Sproughton
 Ipswich
 IP8 3HL
 t: 01473 689 532
www.klharchitects.com

