


This document references the following file:-

Reference Name	Status	Revision
PC-XX-XX-M3-Designer-0001_5442		P01.1

Revisions	Date	Drawn /	Chk'd
P01	15/07/21		BM
P02	09/12/21		BM
P03	20/01/22	DL /	BM
P04	28/03/22	DL /	BM

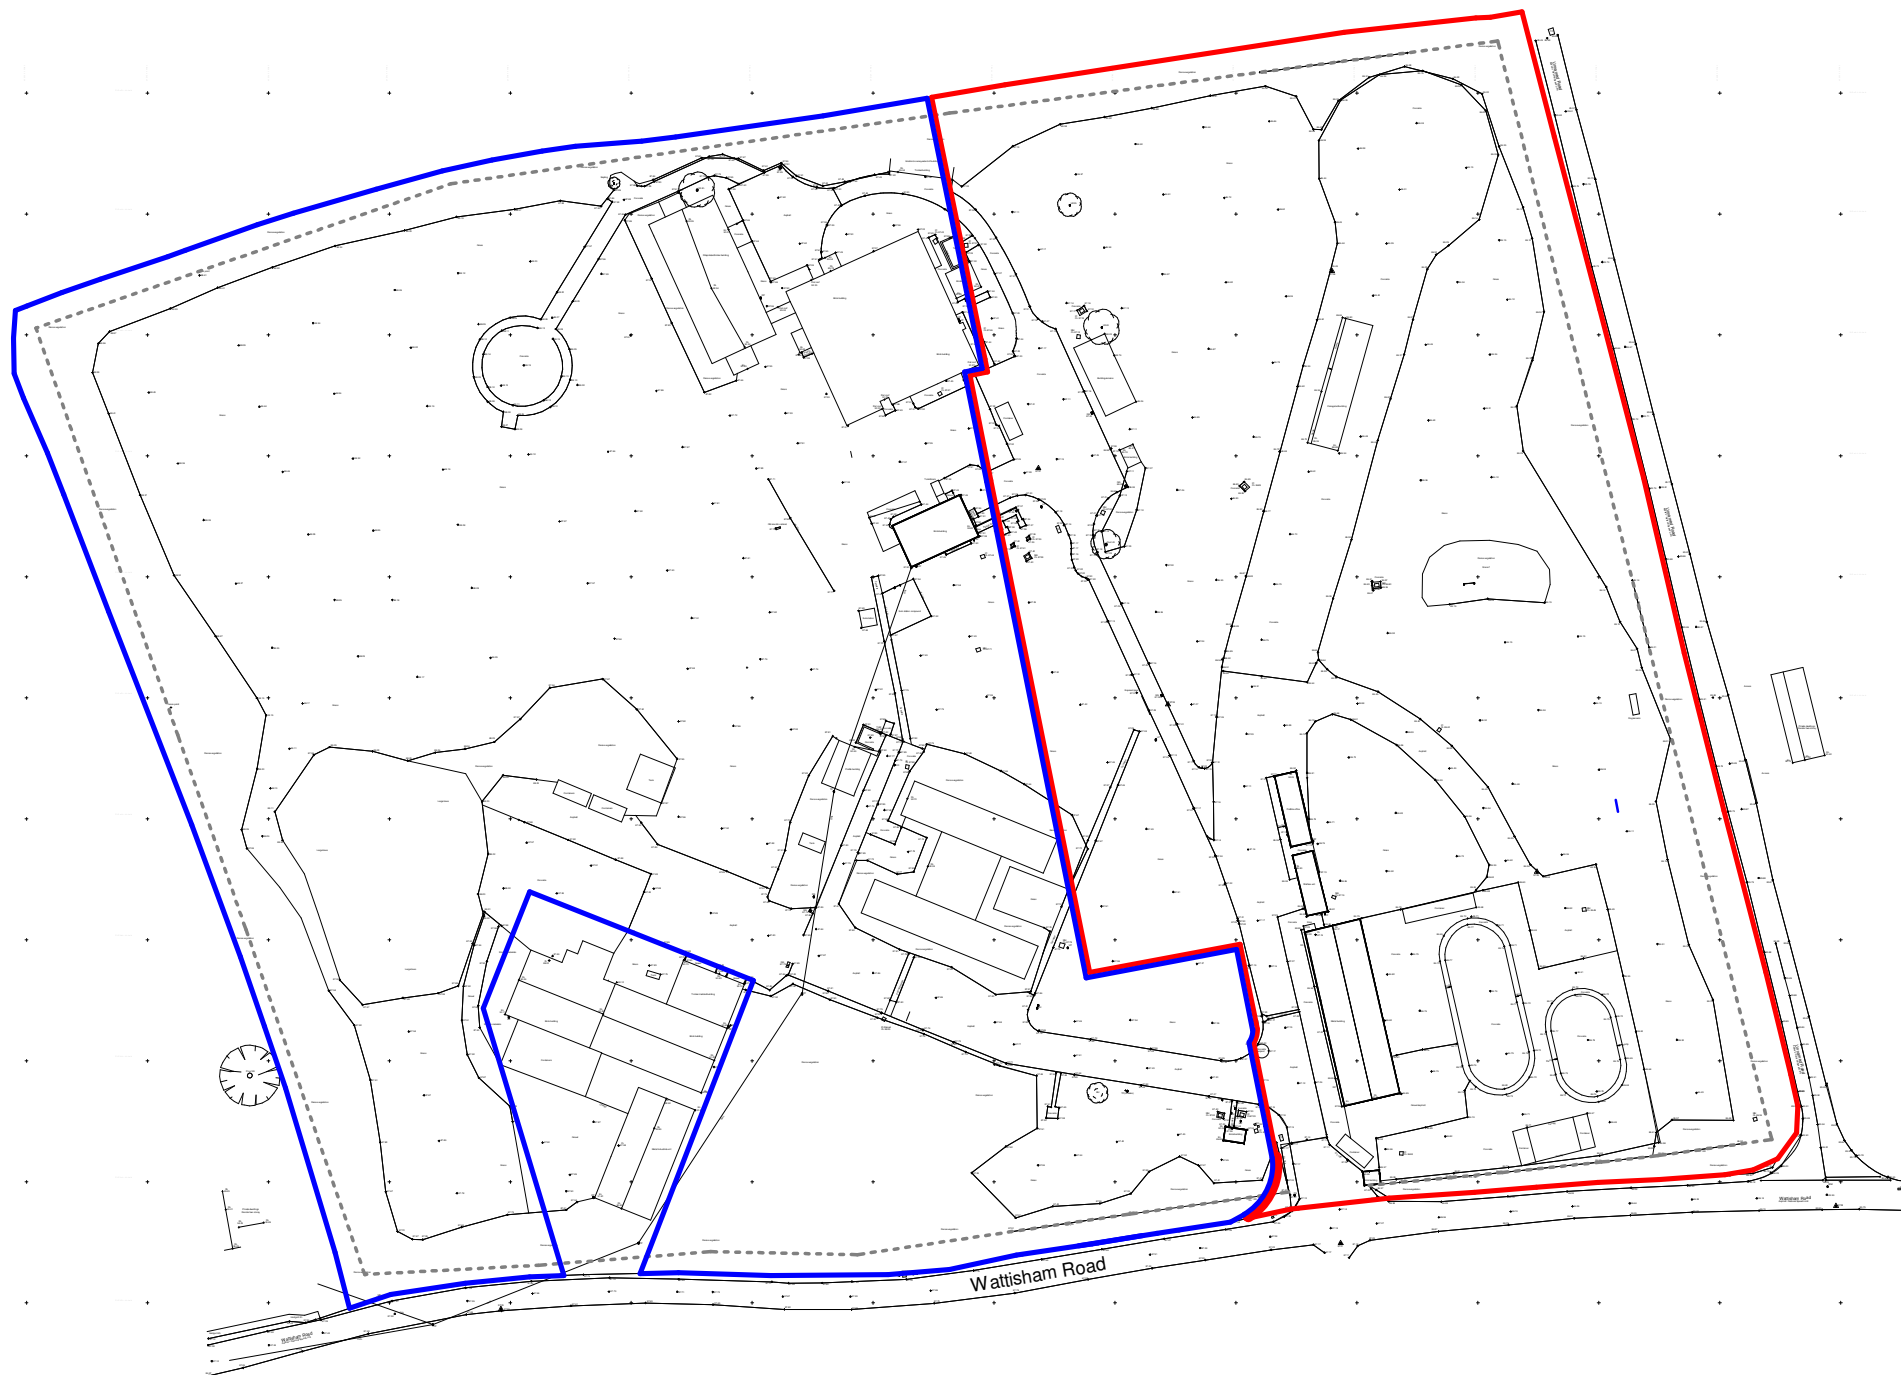

Client

Anglia Business Park

Project

Commerical Development, Anglia Business Park, Wattisham Road, Ringshall

Title

Site Location Plan

Project N^o Drawing N^o Revision

5442 - 0100 P04

Scale - unless otherwise stated Issued For

1 : 1250 @ A3 PLANNING

BS 1192 Ref. Status

PC-Designer-0100

 The Old Steelyard
Poplar Lane
Sproughton
Ipswich
IP8 3HL
t: 01473 689 532
www.klharchitects.com